

# DESAIN ARSITEKTUR - 5

KELAS C / ARS3380




## MODUL 4

# Mix-used building


DESIGN BY : STEVE TATUIL



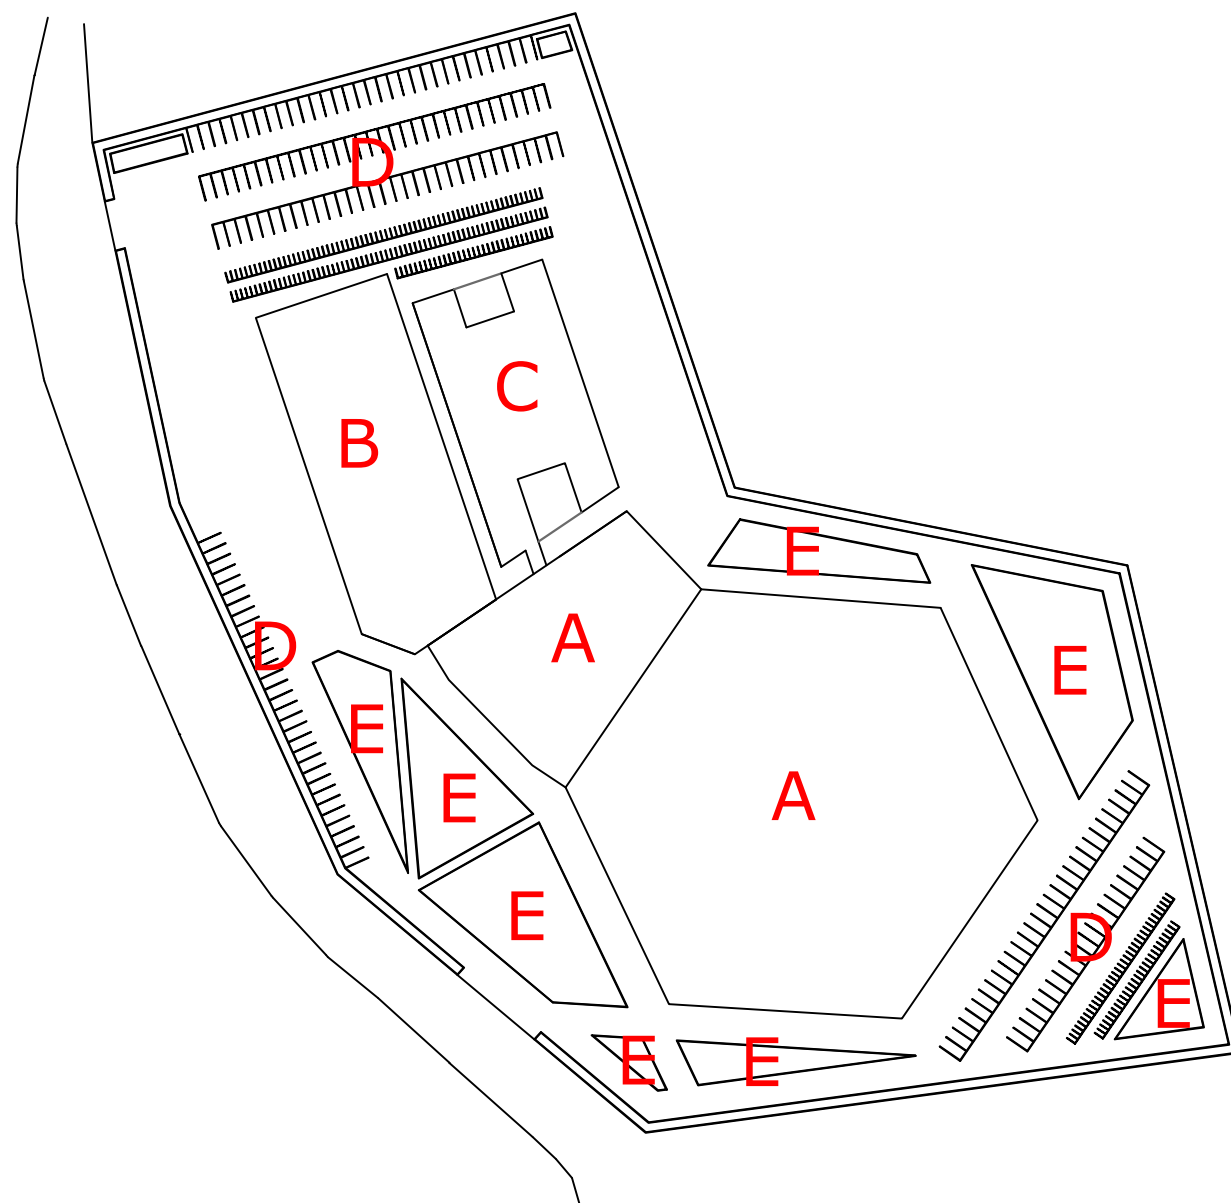

## DESKRIPSI AREA :

- A. MALL
- B. RENTAL OFFICE
- C. APARTMENT
- D. PARKIRAN
- E. AREA RTH

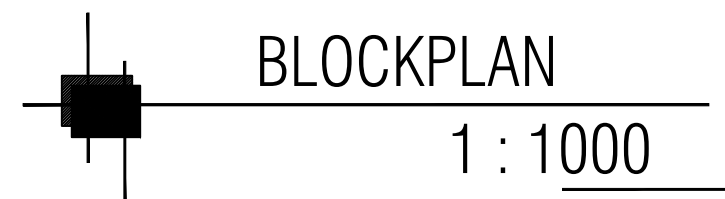

UNIVERSITAS SAM RATULANGI MANADO FAKULTAS TEKNIK JURUSAN ARSITEKTUR PROGRAM STUDI ARSITEKTUR TA 2023/2024 GENAP	MATA KULIAH :	MAHASISWA / NIM	MODUL 4	CATATAN :	DIPERIKSA
	ARS-3380 DESAIN ARSITEKTUR 5 KELAS A	STEVE TATUIL / 210211020089			TANGGAL :
	JUDUL : Design mixed-use Building				PARAF :
	LOKASI : -				
	DOSEN PENGAMPU : Prof.Dr.Ir. SANGKERTADI DEA Dr.Ir. JUDY OBET WAANI ST, MT Dr VALERIA THERESIA WOY ST.,MT				




 SITEPLAN  
 1 : 1000



UNIVERSITAS SAM RATULANGI  
 MANADO  
 FAKULTAS TEKNIK JURUSAN ARSITEKTUR  
 PROGRAM STUDI ARSITEKTUR  
 TA 2023/2024 GENAP



MATA KULIAH :  
**ARS-3380 DESAIN ARSITEKTUR 5**  
 KELAS A  
 JUDUL : Design mixed-use Building  
 LOKASI : -  
 DOSEN PENGAMPU : Prof.Dr.Ir. SANGKERTADI DEA  
 Dr.Ir. JUDY OBET WAANI ST, MT  
 Dr VALERIA THERESIA WOY ST.,MT

MAHASISWA / NIM  
 STEVE TATUIL / 210211020089


# MODUL 4

CATATAN :

DIPERIKSA  
 TANGGAL :  
 PARAF :

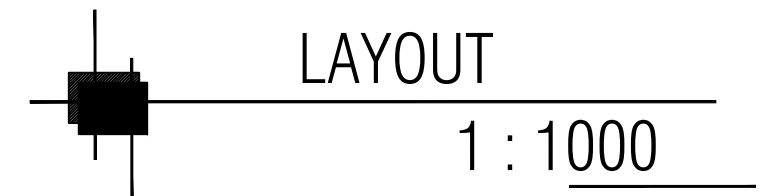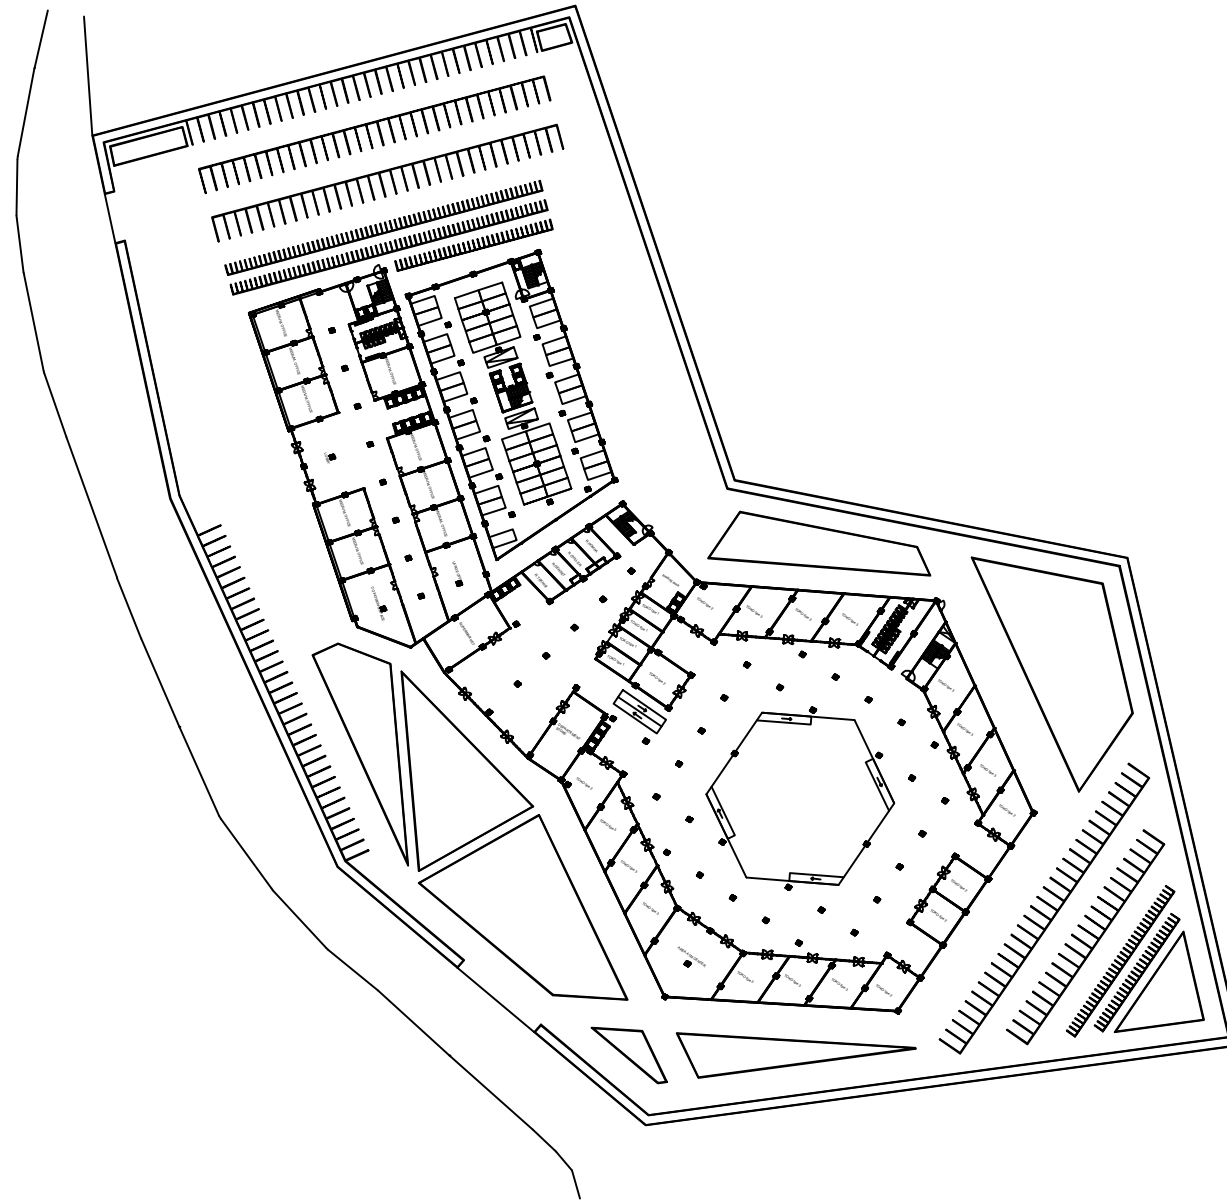

UNIVERSITAS SAM RATULANGI MANADO FAKULTAS TEKNIK JURUSAN ARSITEKTUR PROGRAM STUDI ARSITEKTUR TA 2023/2024 GENAP	MATA KULIAH :	MAHASISWA / NIM	<h1>MODUL 4</h1>	CATATAN :	DIPERIKSA
	<b>ARS-3380 DESAIN ARSITEKTUR 5</b>	STEVE TATUIL / 210211020089			TANGGAL :
	KELAS A				PARAF :
	JUDUL : Design mixed-use Building				
	LOKASI : -				
	DOSEN PENGAMPU : Prof.Dr.Ir. SANGKERTADI DEA Dr.Ir. JUDY OBET WAANI ST, MT Dr VALERIA THERESIA WOY ST.,MT				

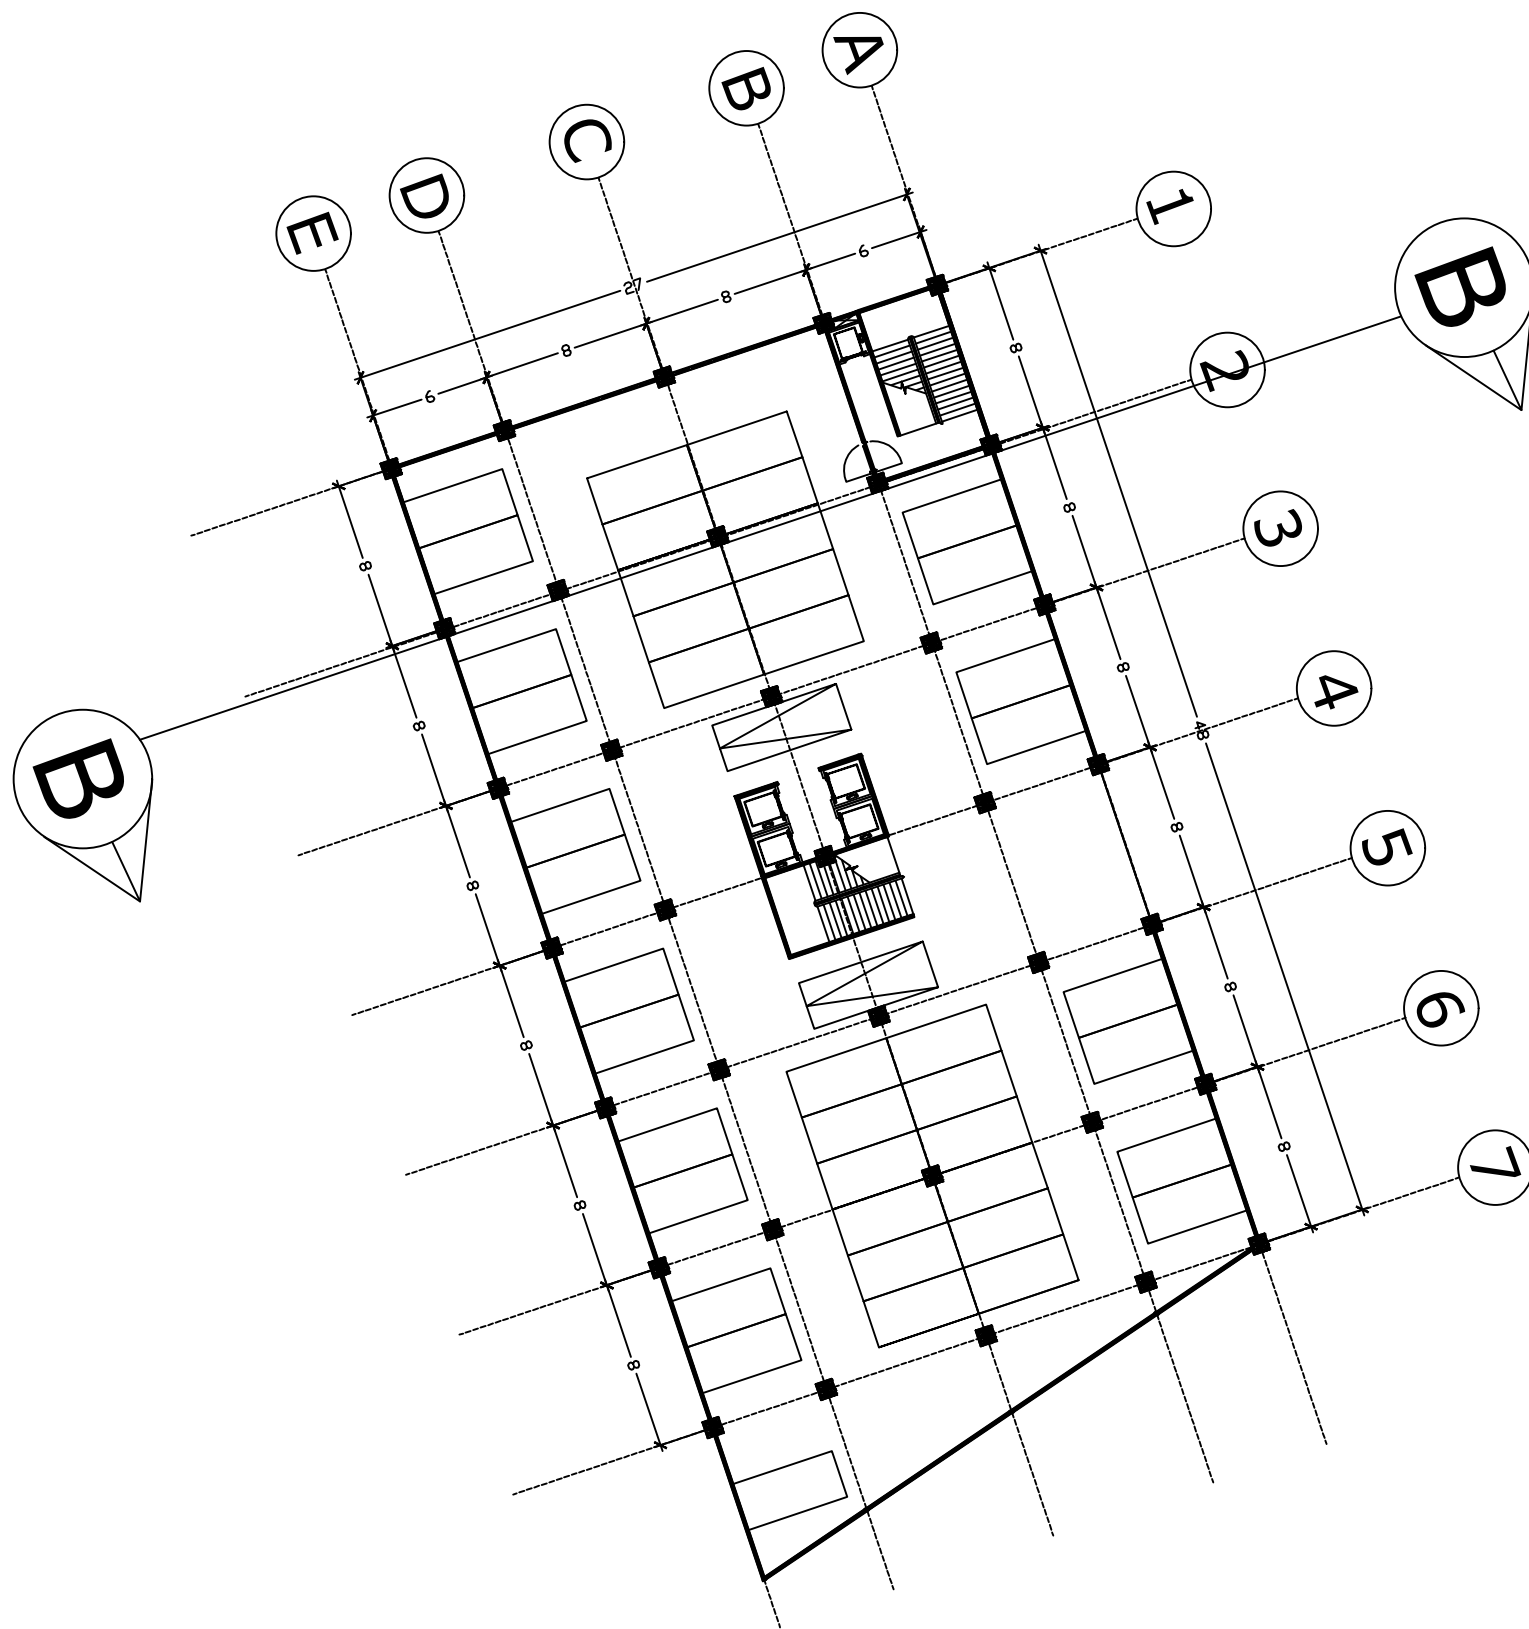


**BASEMENT**  
 1 : 100

UNIVERSITAS SAM RATULANGI  
 MANADO  
 FAKULTAS TEKNIK JURUSAN ARSITEKTUR  
 PROGRAM STUDI ARSITEKTUR  
 TA 2023/2024 GENAP

MATA KULIAH :

**ARS-3380 DESAIN ARSITEKTUR 5  
KELAS A**

JUDUL : Design mixed-use Building

LOKASI : -

DOSEN PENGAMPU : Prof.Dr.Ir. SANGKERTADI DEA  
 Dr.Ir. JUDY OBET WAANI ST, MT  
 Dr VALERIA THERESIA WOY ST.,MT

MAHASISWA / NIM

STEVE TATUIL / 210211020089


## MODUL 4

CATATAN :

DIPERIKSA

TANGGAL :

PARAF :

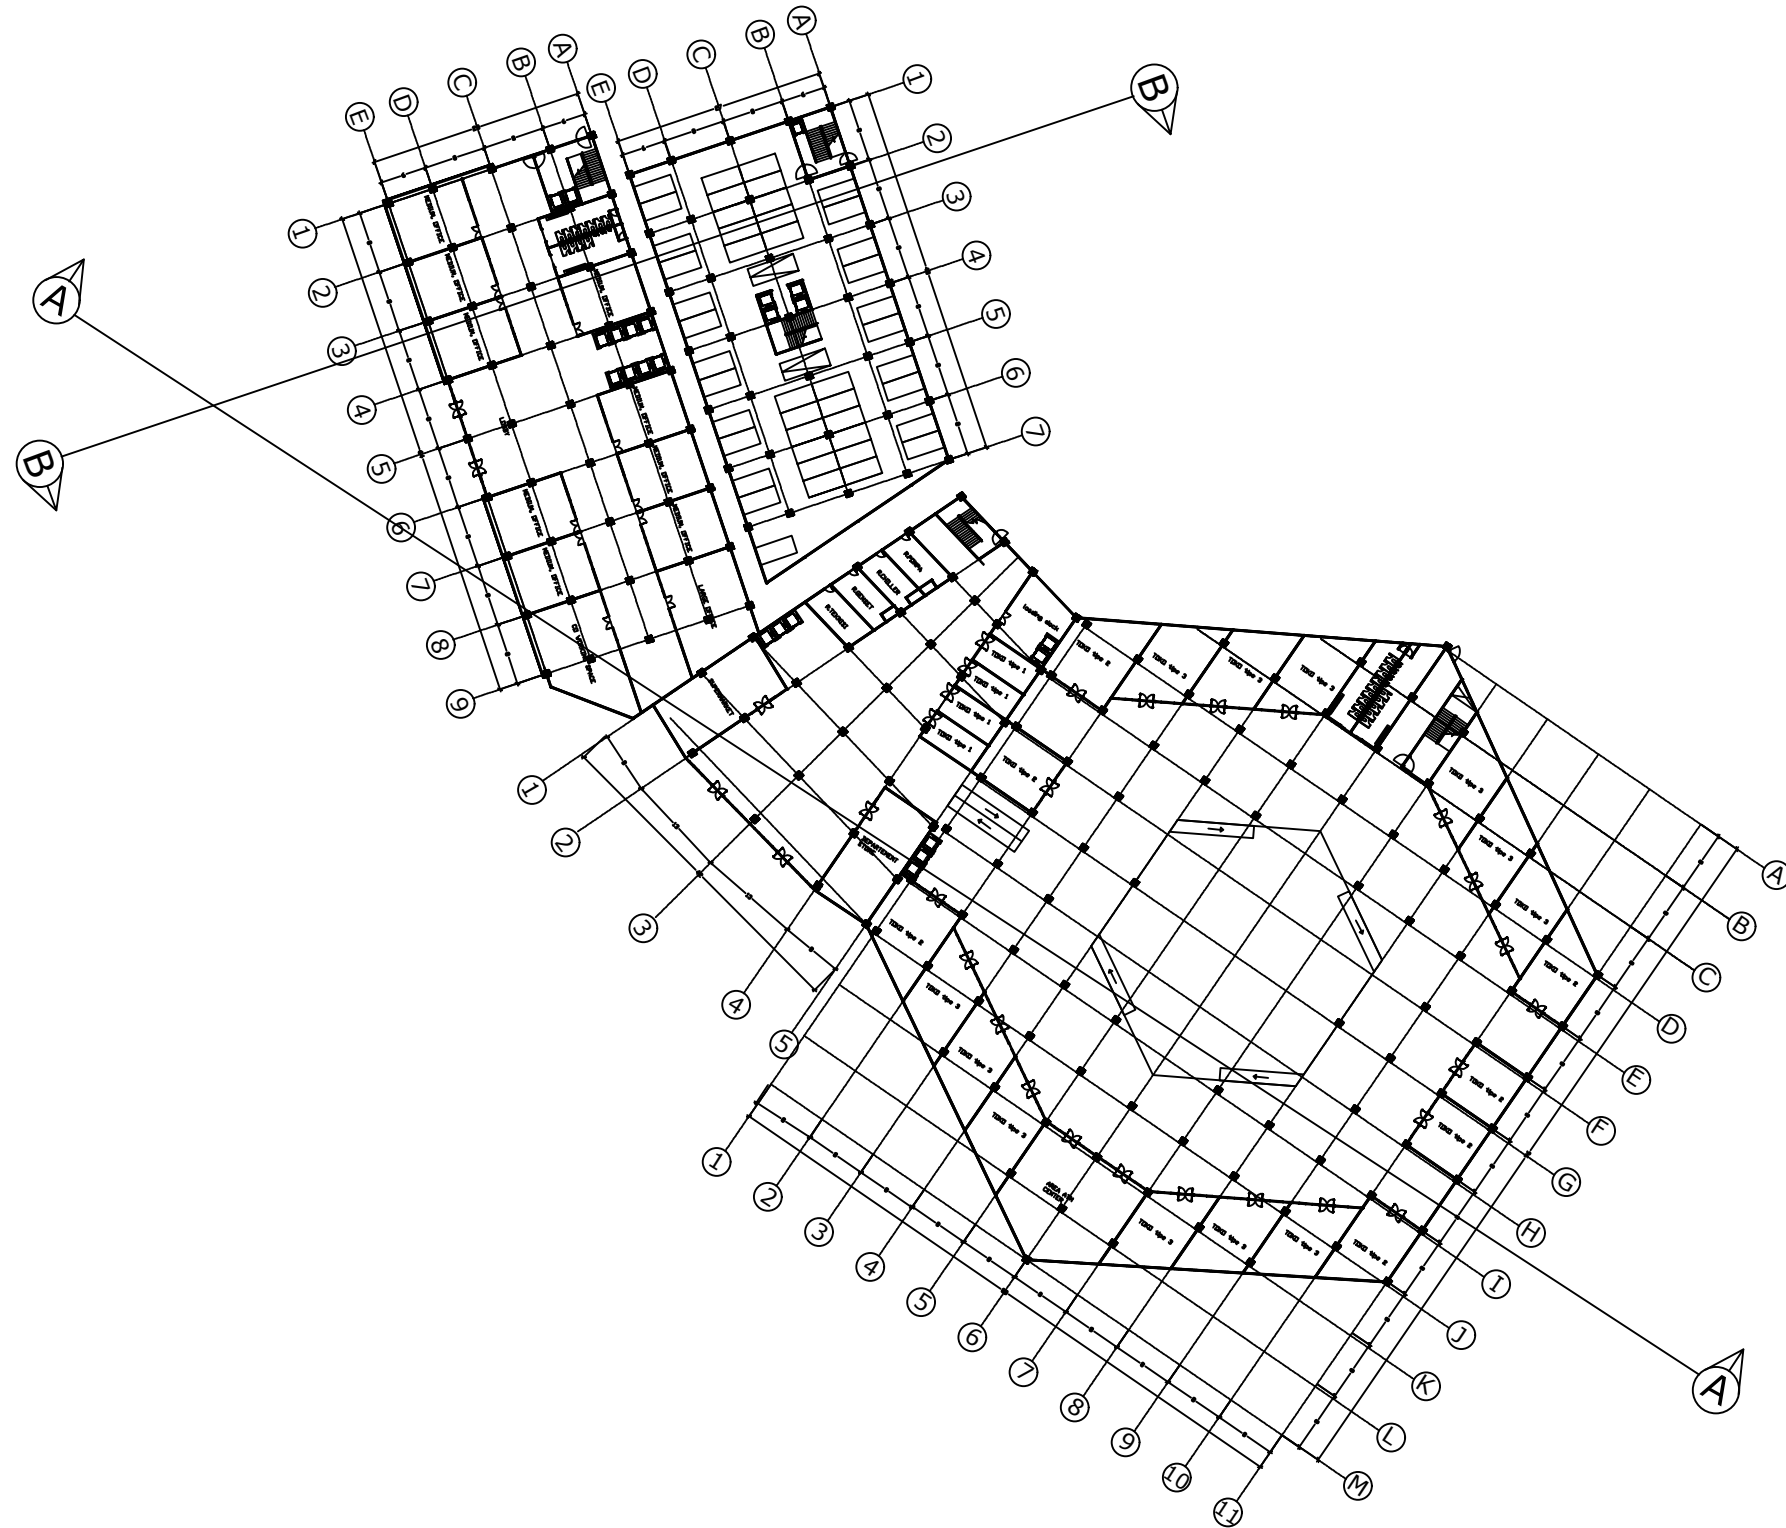


**DENAH LT. 1**  
 1 : 300

UNIVERSITAS SAM RATULANGI  
 MANADO  
 FAKULTAS TEKNIK JURUSAN ARSITEKTUR  
 PROGRAM STUDI ARSITEKTUR  
 TA 2023/2024 GENAP


MATA KULIAH :  
**ARS-3380 DESAIN ARSITEKTUR 5**  
**KELAS A**  
 JUDUL : Design mixed-use Building  
 LOKASI : -  
 DOSEN PENGAMPU : Prof.Dr.Ir. SANGKERTADI DEA  
 Dr.Ir. JUDY OBET WAANI ST, MT  
 Dr VALERIA THERESIA WOY ST.,MT

MAHASISWA / NIM  
 STEVE TATUIL / 210211020089

# MODUL 4

CATATAN :

DIPERIKSA  
 TANGGAL :  
 PARAF :

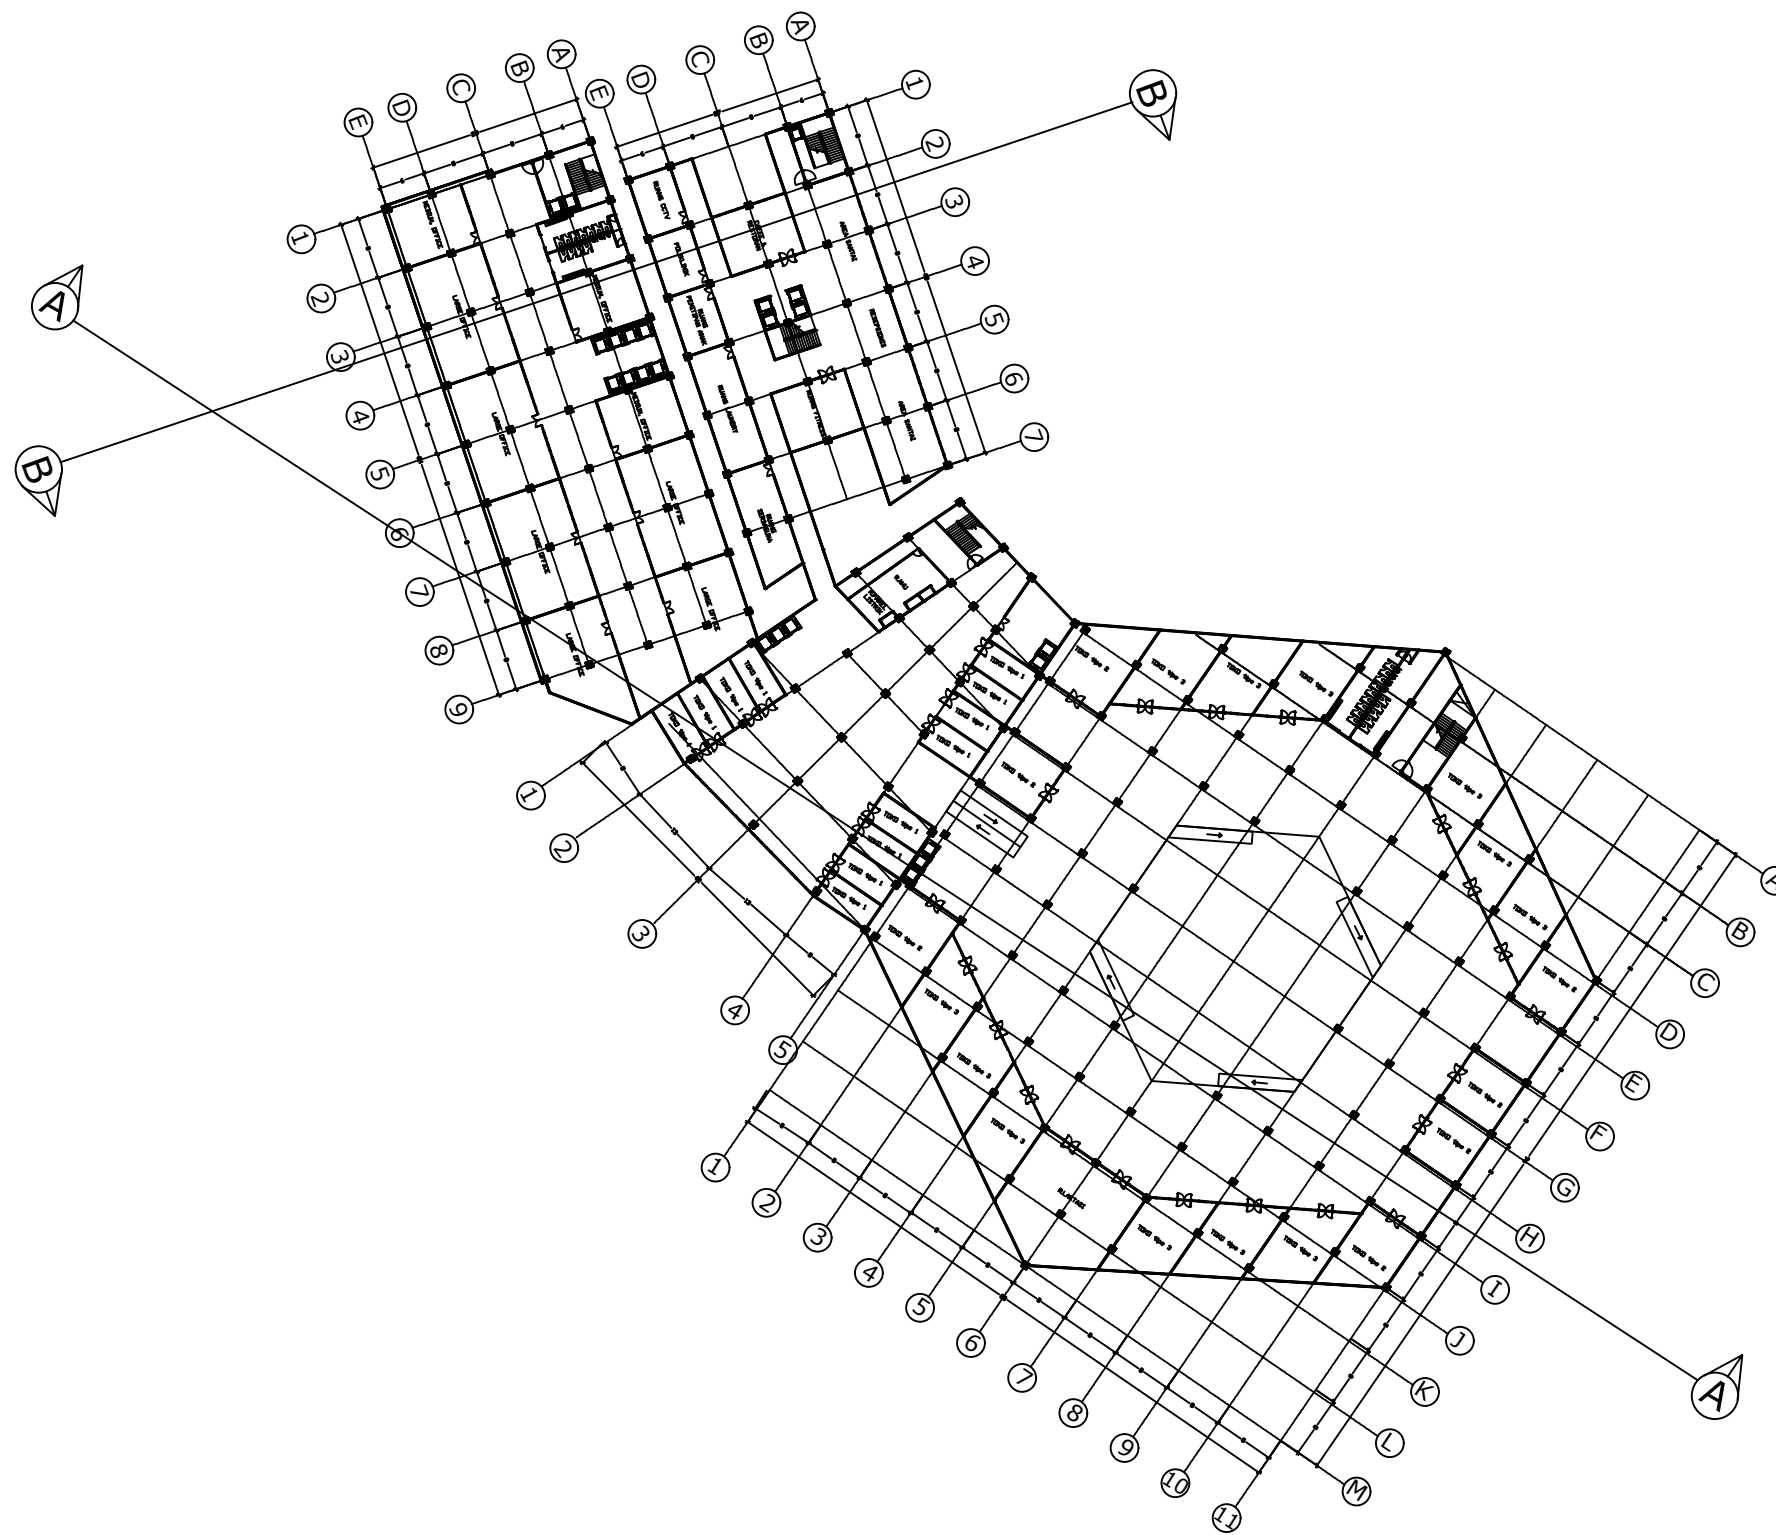


**DENAH LT. 2**  
 1 : 300

UNIVERSITAS SAM RATULANGI  
 MANADO  
 FAKULTAS TEKNIK JURUSAN ARSITEKTUR  
 PROGRAM STUDI ARSITEKTUR  
 TA 2023/2024 GENAP

MATA KULIAH :  
**ARS-3380 DESAIN ARSITEKTUR 5**  
**KELAS A**  
 JUDUL : Design mixed-use Building  
 LOKASI : -  
 DOSEN PENGAMPU : Prof.Dr.Ir. SANGKERTADI DEA  
 Dr.Ir. JUDY OBET WAANI ST, MT  
 Dr VALERIA THERESIA WOY ST.,MT

MAHASISWA / NIM  
**STEVE TATUIL / 210211020089**


# MODUL 4


CATATAN :

DIPERIKSA

TANGGAL :

PARAF :

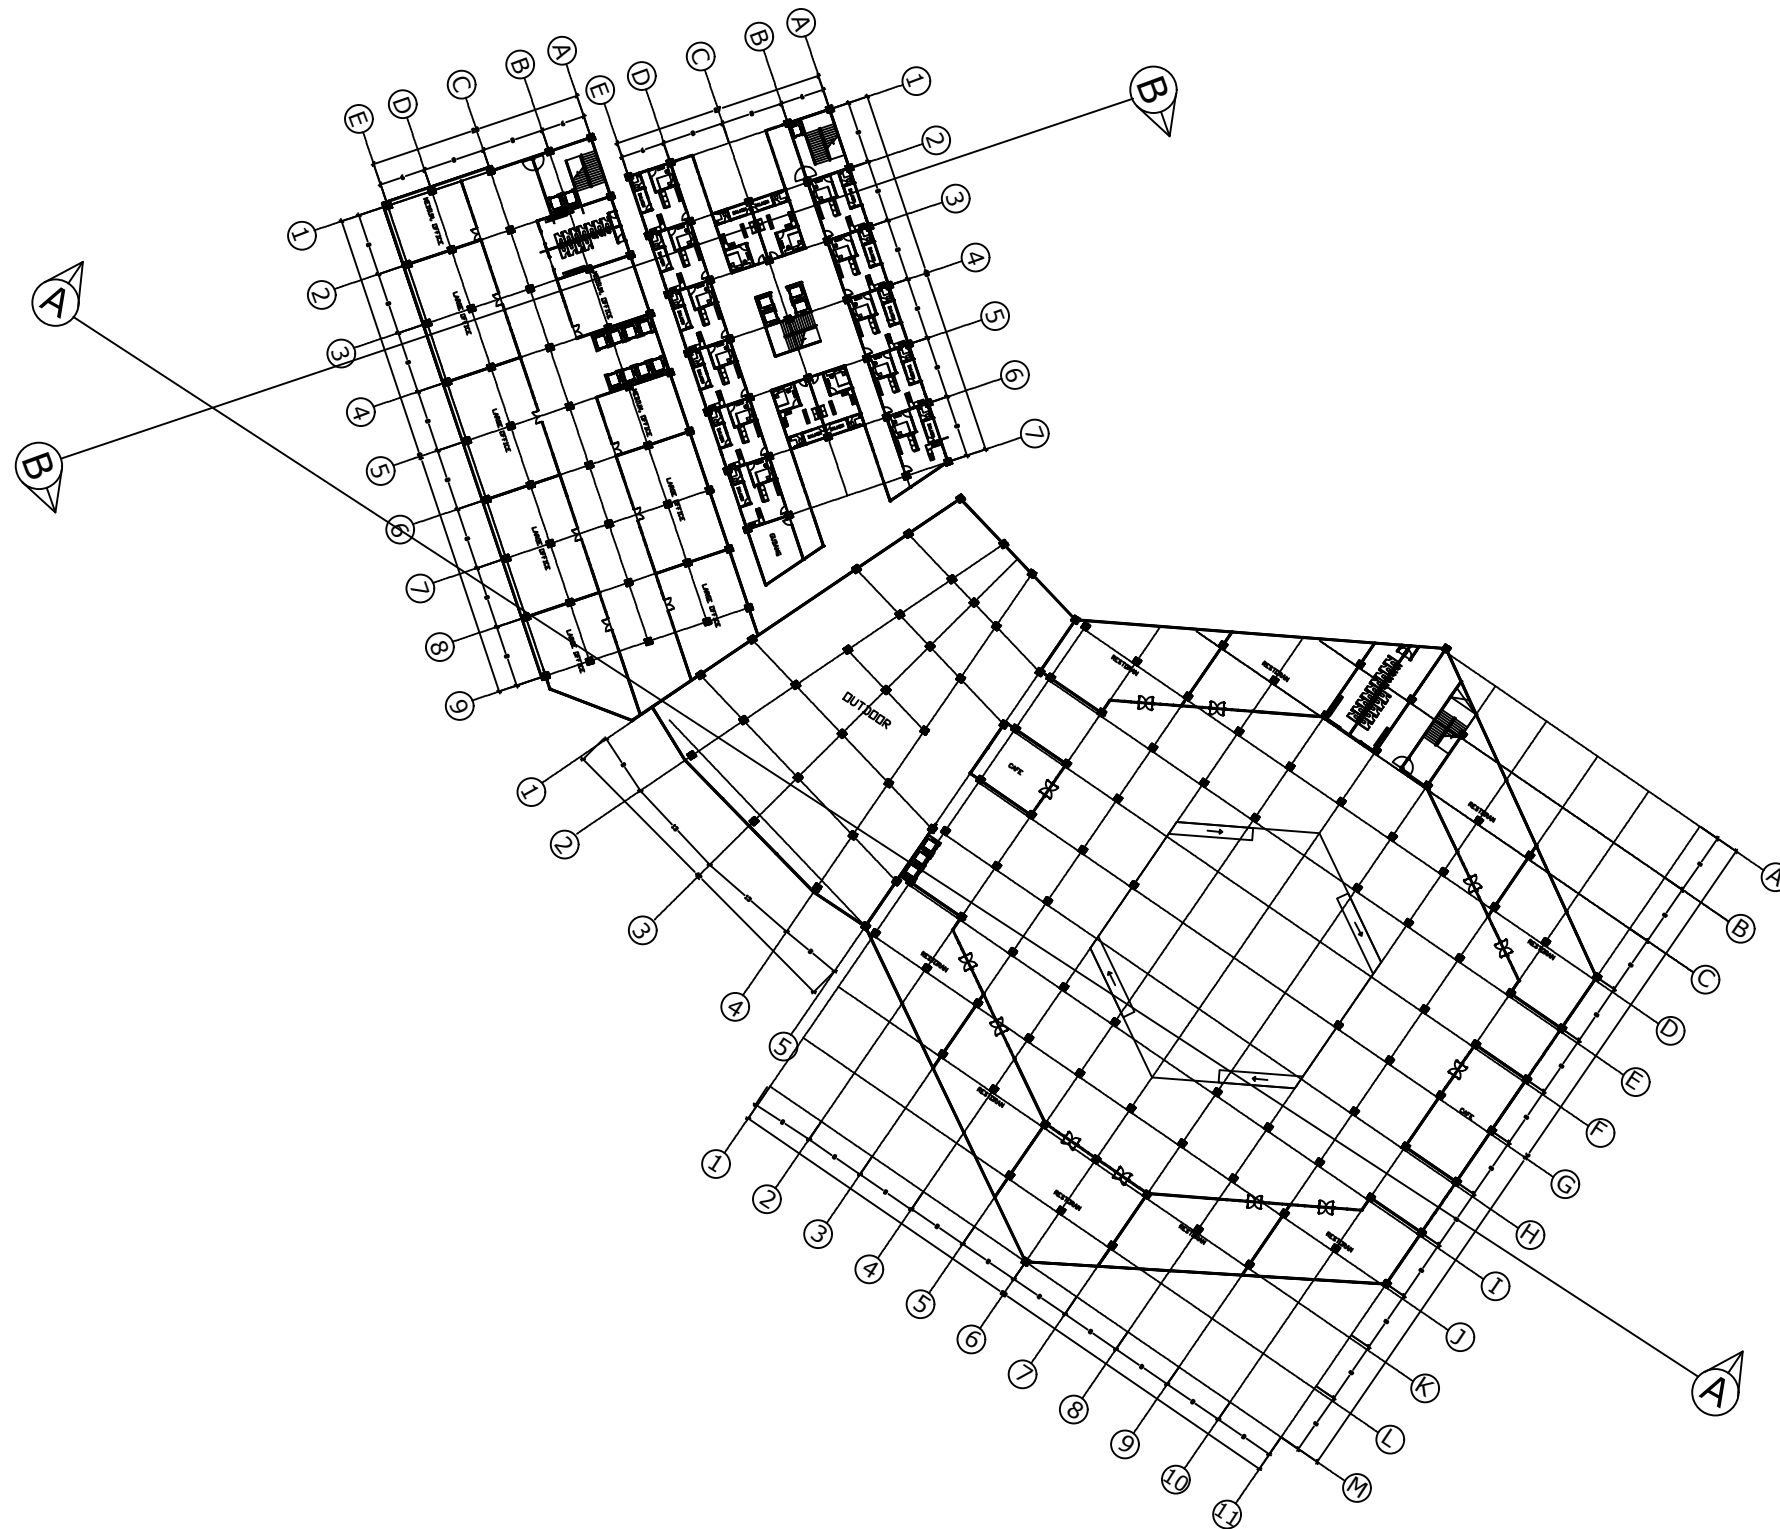

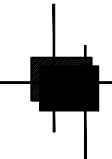
**DENAH LT. 3**  
 1 : 300

UNIVERSITAS SAM RATULANGI  
 MANADO  
 FAKULTAS TEKNIK JURUSAN ARSITEKTUR  
 PROGRAM STUDI ARSITEKTUR  
 TA 2023/2024 GENAP

MATA KULIAH :  
**ARS-3380 DESAIN ARSITEKTUR 5**  
**KELAS A**  
 JUDUL : Design mixed-use Building  
 LOKASI : -  
 DOSEN PENGAMPU : Prof.Dr.Ir. SANGKERTADI DEA  
 Dr.Ir. JUDY OBET WAANI ST, MT  
 Dr VALERIA THERESIA WOY ST.,MT


MAHASISWA / NIM  
**STEVE TATUIL / 210211020089**

# MODUL 4

CATATAN :

DIPERIKSA  
 TANGGAL :  
 PARAF :



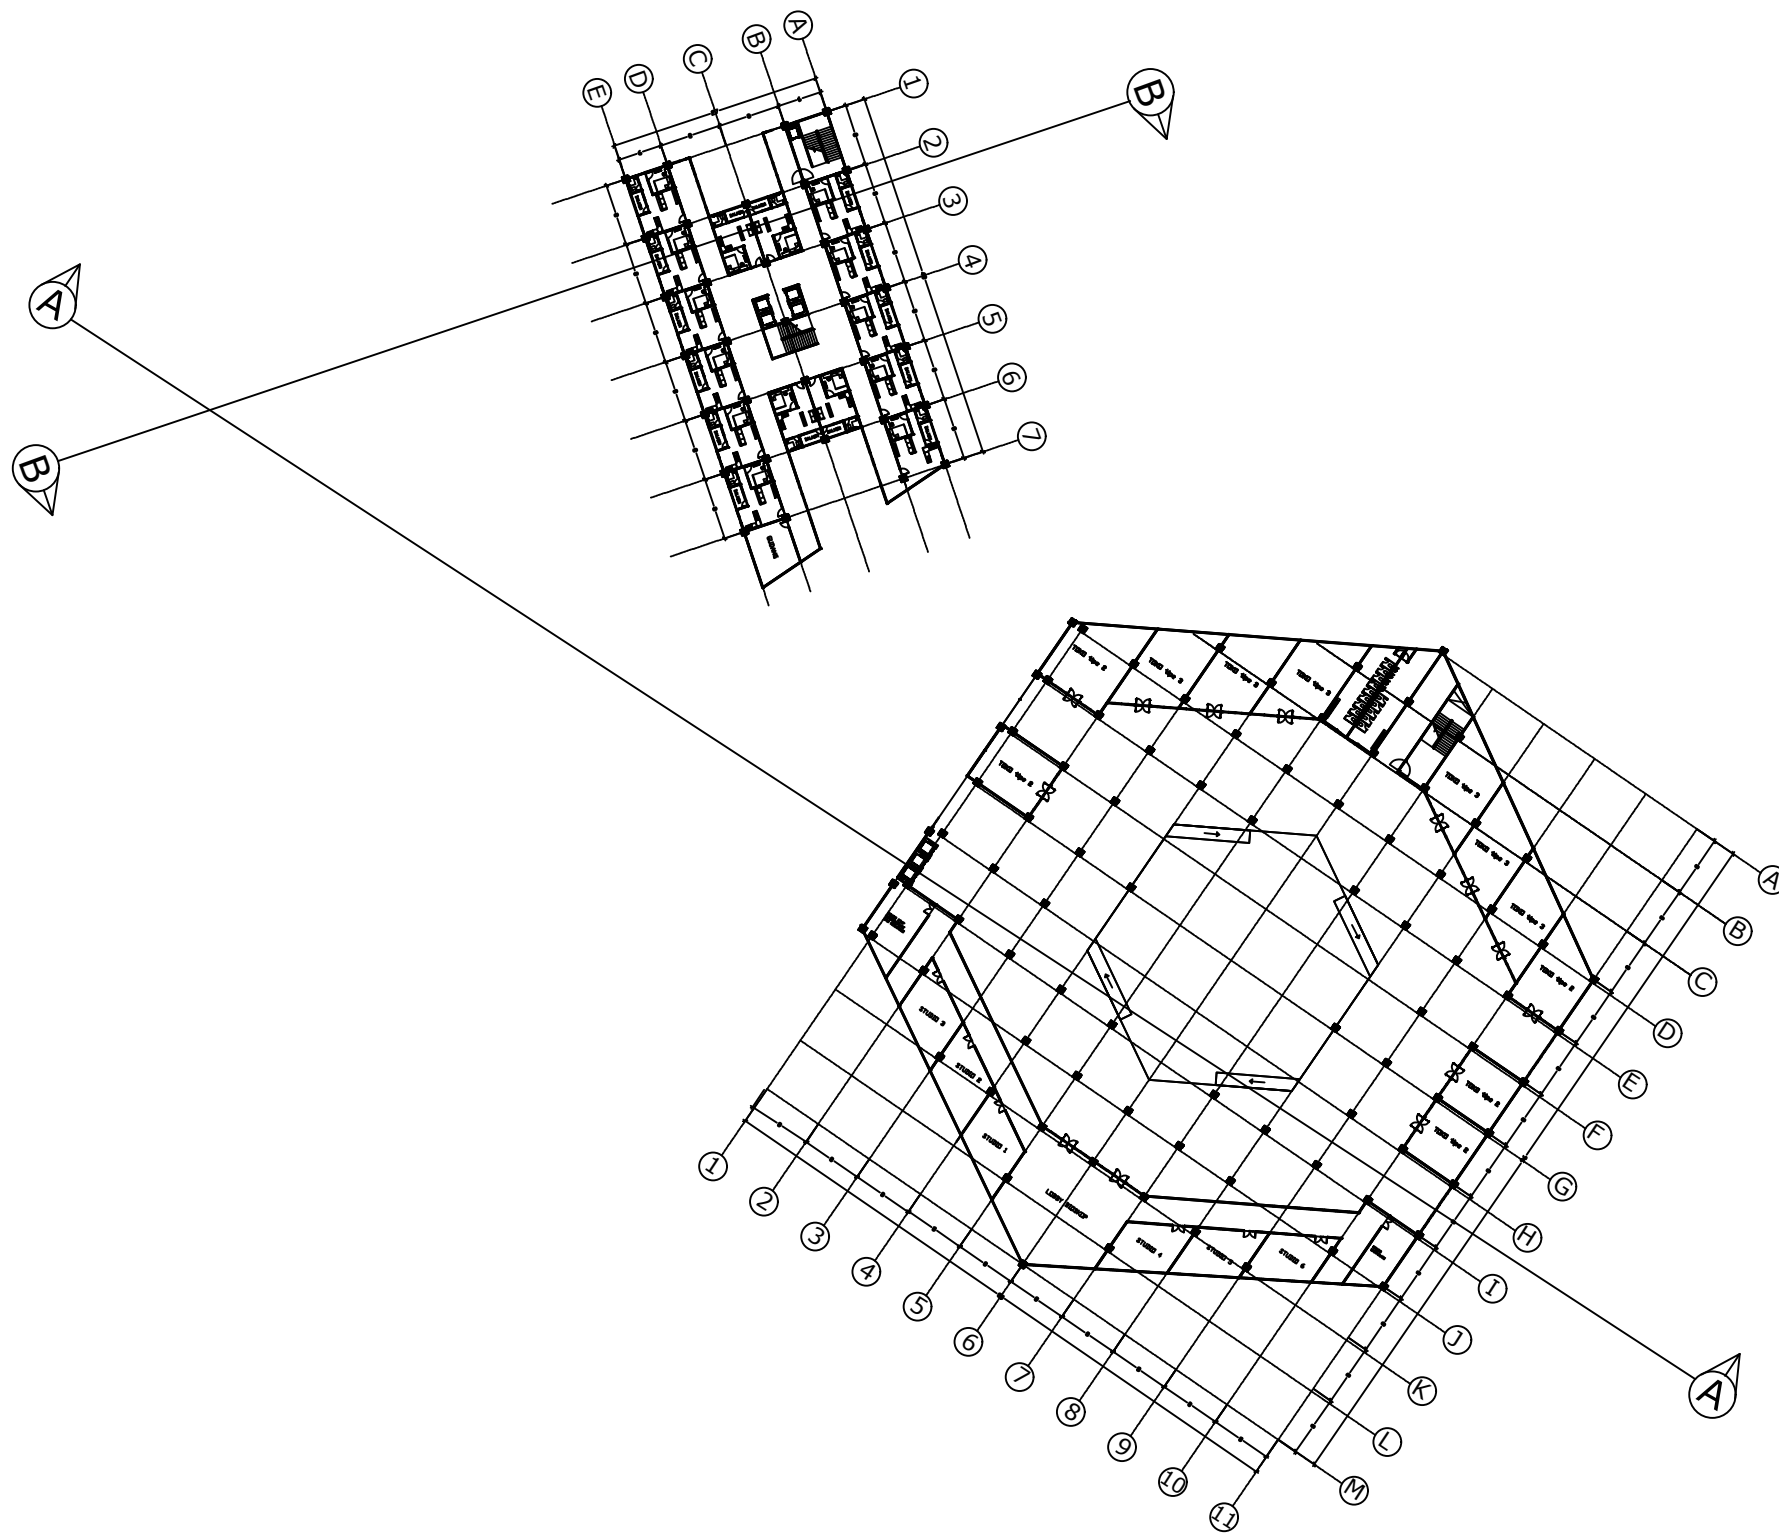

UNIVERSITAS SAM RATULANGI  
 MANADO  
 FAKULTAS TEKNIK JURUSAN ARSITEKTUR  
 PROGRAM STUDI ARSITEKTUR  
 TA 2023/2024 GENAP


MATA KULIAH :  
**ARS-3380 DESAIN ARSITEKTUR 5**  
 KELAS A  
 JUDUL : Design mixed-use Building  
 LOKASI : -  
 DOSEN PENGAMPU : Prof.Dr.Ir. SANGKERTADI DEA  
 Dr.Ir. JUDY OBET WAANI ST, MT  
 Dr VALERIA THERESIA WOY ST.,MT

MAHASISWA / NIM  
 STEVE TATUIL / 210211020089

# MODUL 4

CATATAN :

DIPERIKSA  
 TANGGAL :  
 PARAF :

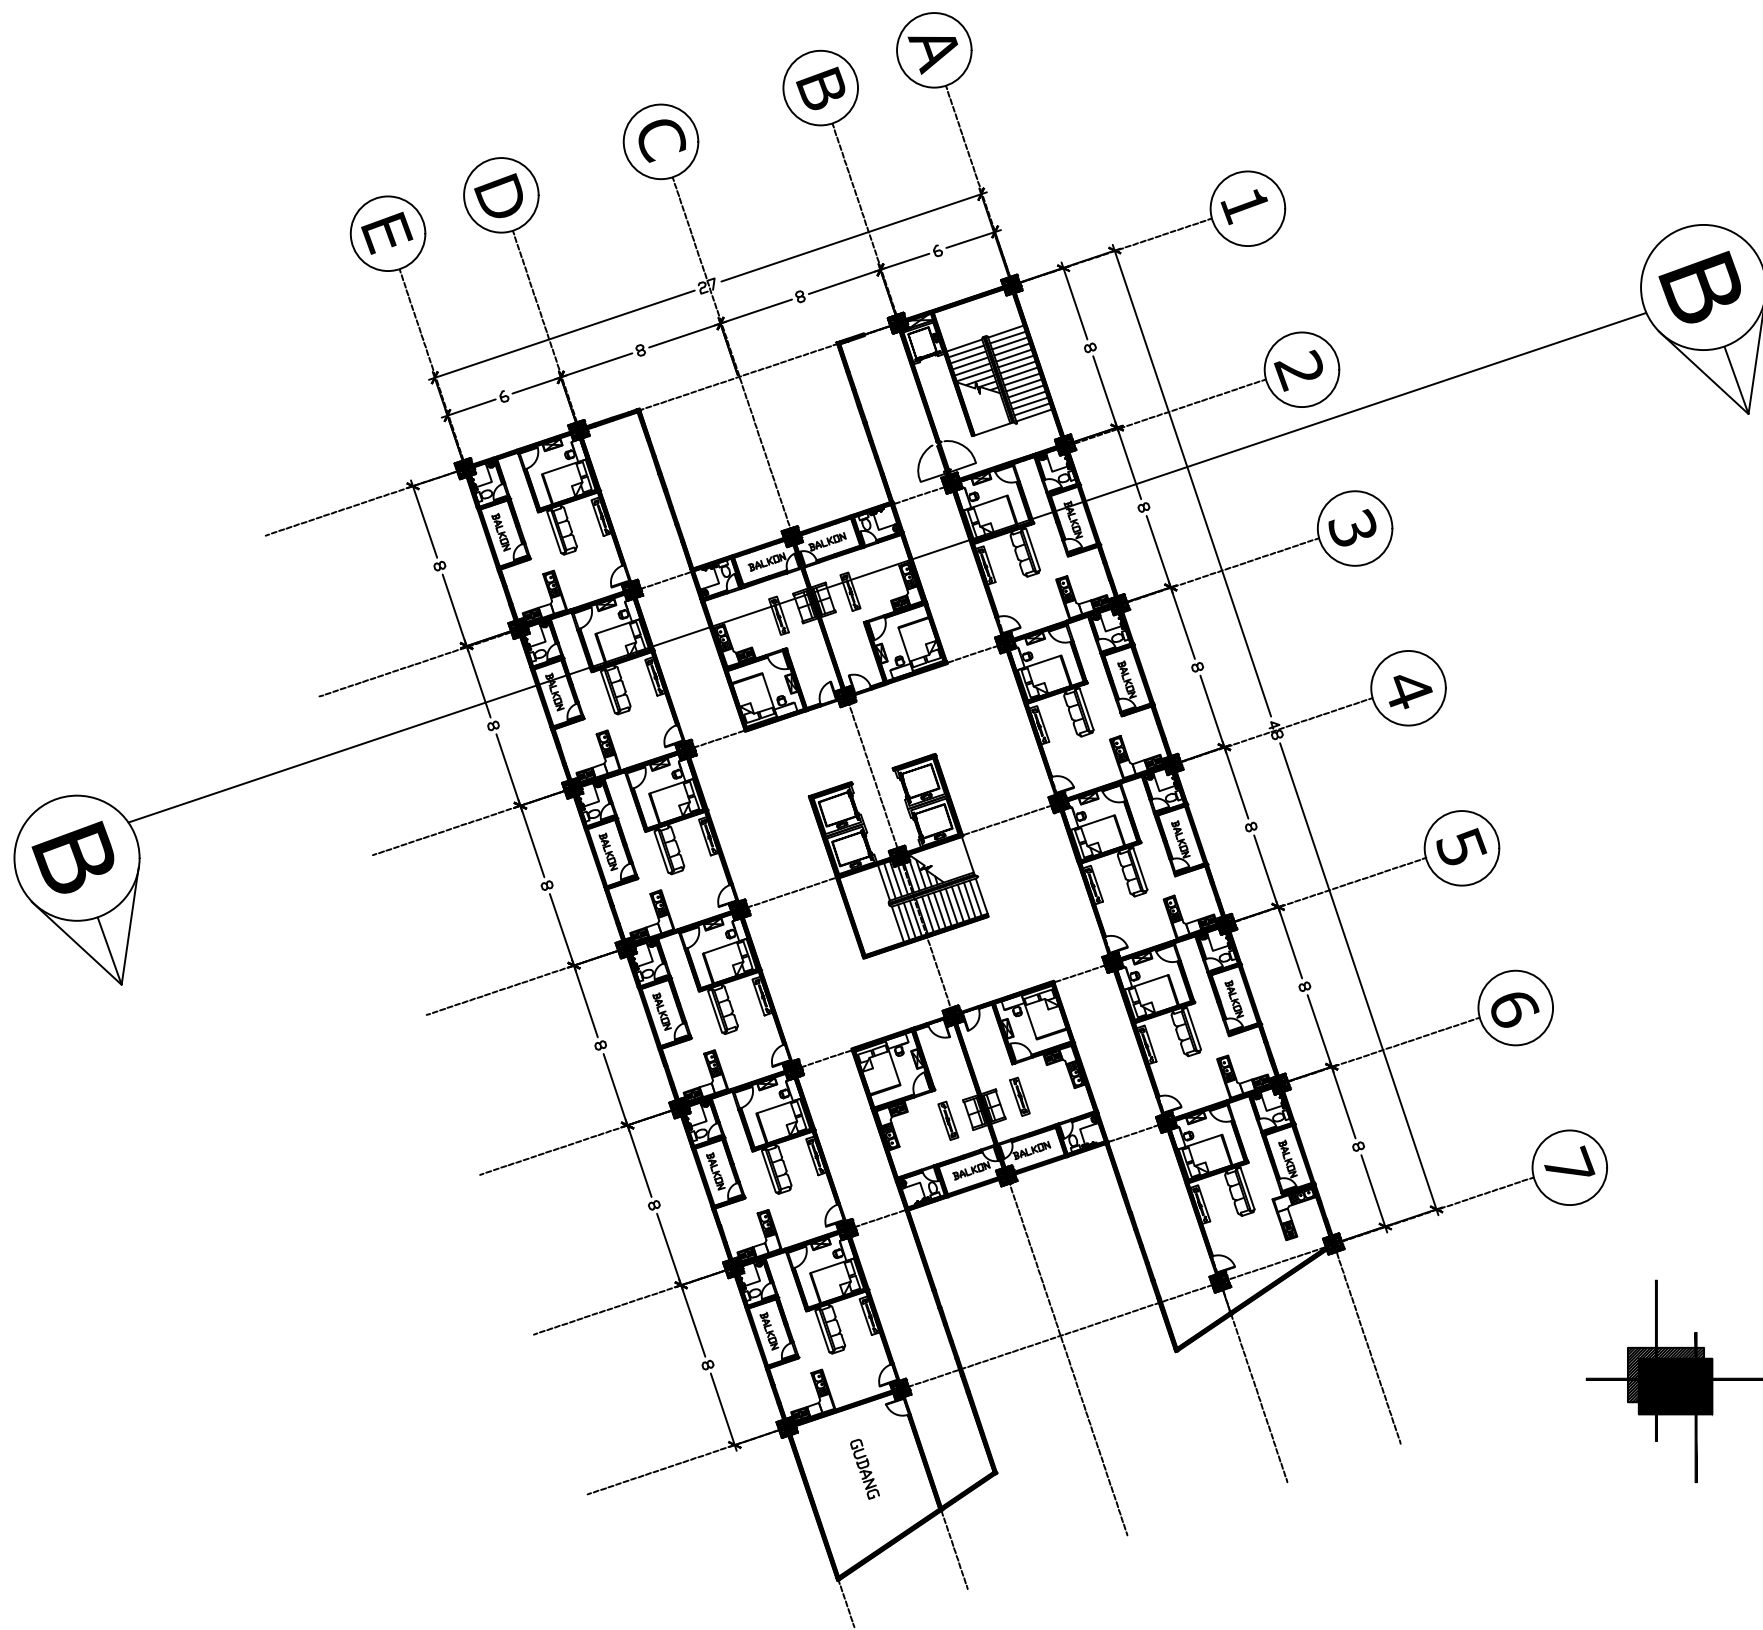

DENAH LT. 5

1 : 100

UNIVERSITAS SAM RATULANGI  
MANADO  
FAKULTAS TEKNIK JURUSAN ARSITEKTUR  
PROGRAM STUDI ARSITEKTUR  
TA 2023/2024 GENAP

MATA KULIAH :

**ARS-3380 DESAIN ARSITEKTUR 5  
KELAS A**

JUDUL : Design mixed-use Building

LOKASI : -

DOSEN PENGAMPU : Prof.Dr.Ir. SANGKERTADI DEA  
Dr.Ir. JUDY OBET WAANI ST, MT  
Dr VALERIA THERESIA WOY ST.,MT

MAHASISWA / NIM

STEVE TATUIL / 210211020089


**MODUL 4**

CATATAN :

DIPERIKSA

TANGGAL :

PARAF :

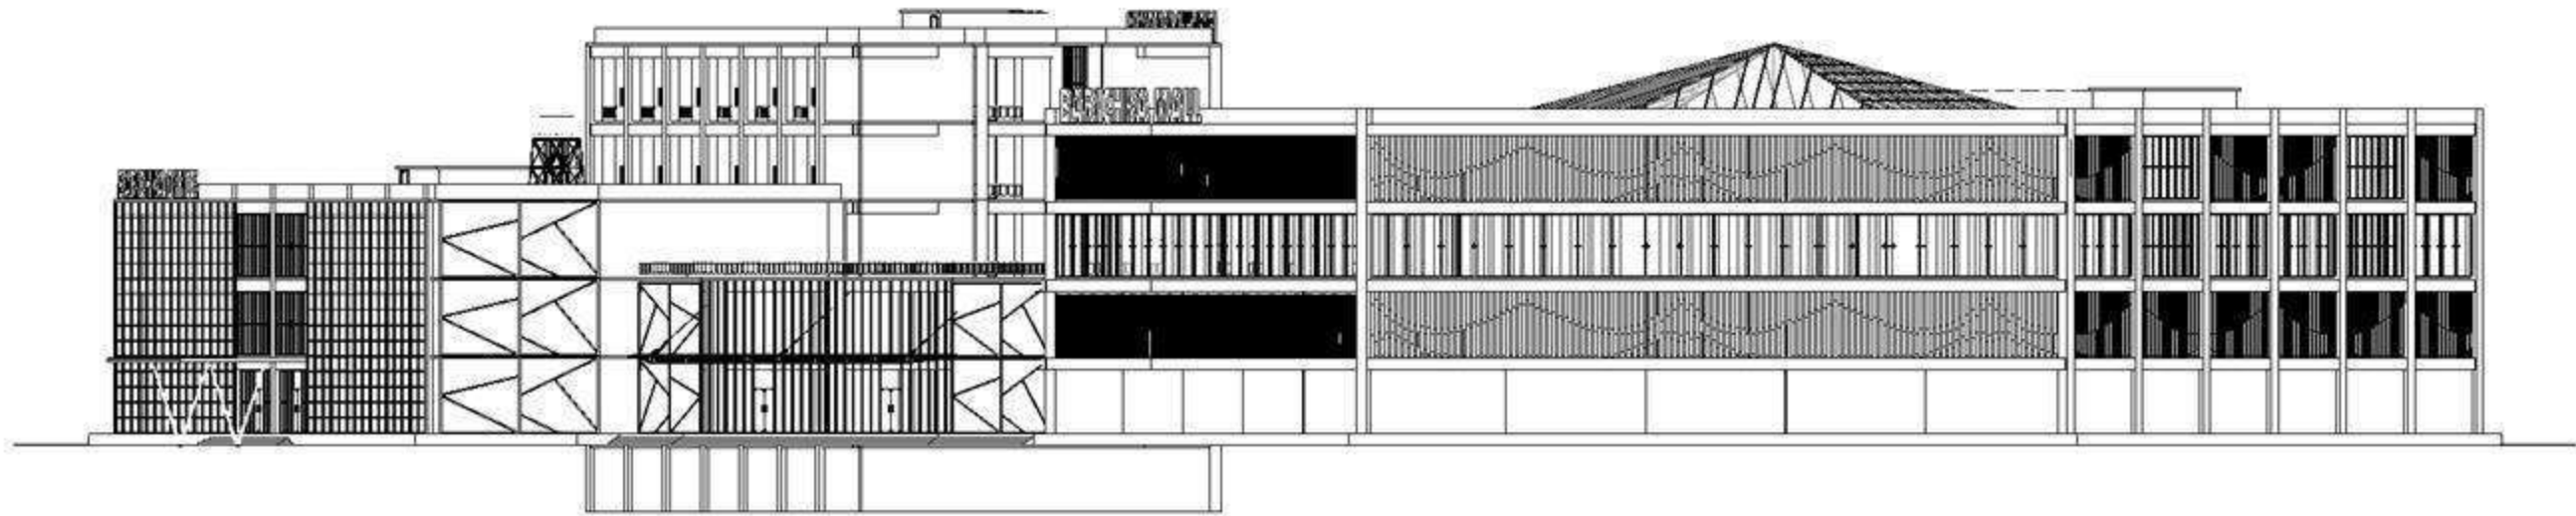

TAMPAK DEPAN  
1 : 500



UNIVERSITAS SAM RATULANGI  
MANADO  
FAKULTAS TEKNIK JURUSAN ARSITEKTUR  
PROGRAM STUDI ARSITEKTUR  
TA 2023/2024 GENAP


MATA KULIAH :  
**ARS-3380 DESAIN ARSITEKTUR 5  
KELAS A**  
JUDUL : Design mixed-use Building  
LOKASI : -  
DOSEN PENGAMPU : Prof.Dr.Ir. SANGKERTADI DEA  
Dr.Ir. JUDY OBET WAANI ST, MT  
Dr VALERIA THERESIA WOY ST.,MT

MAHASISWA / NIM  
STEVE TATUIL / 210211020089


# MODUL 4


CATATAN :

DIPERIKSA  
TANGGAL :  
PARAF :

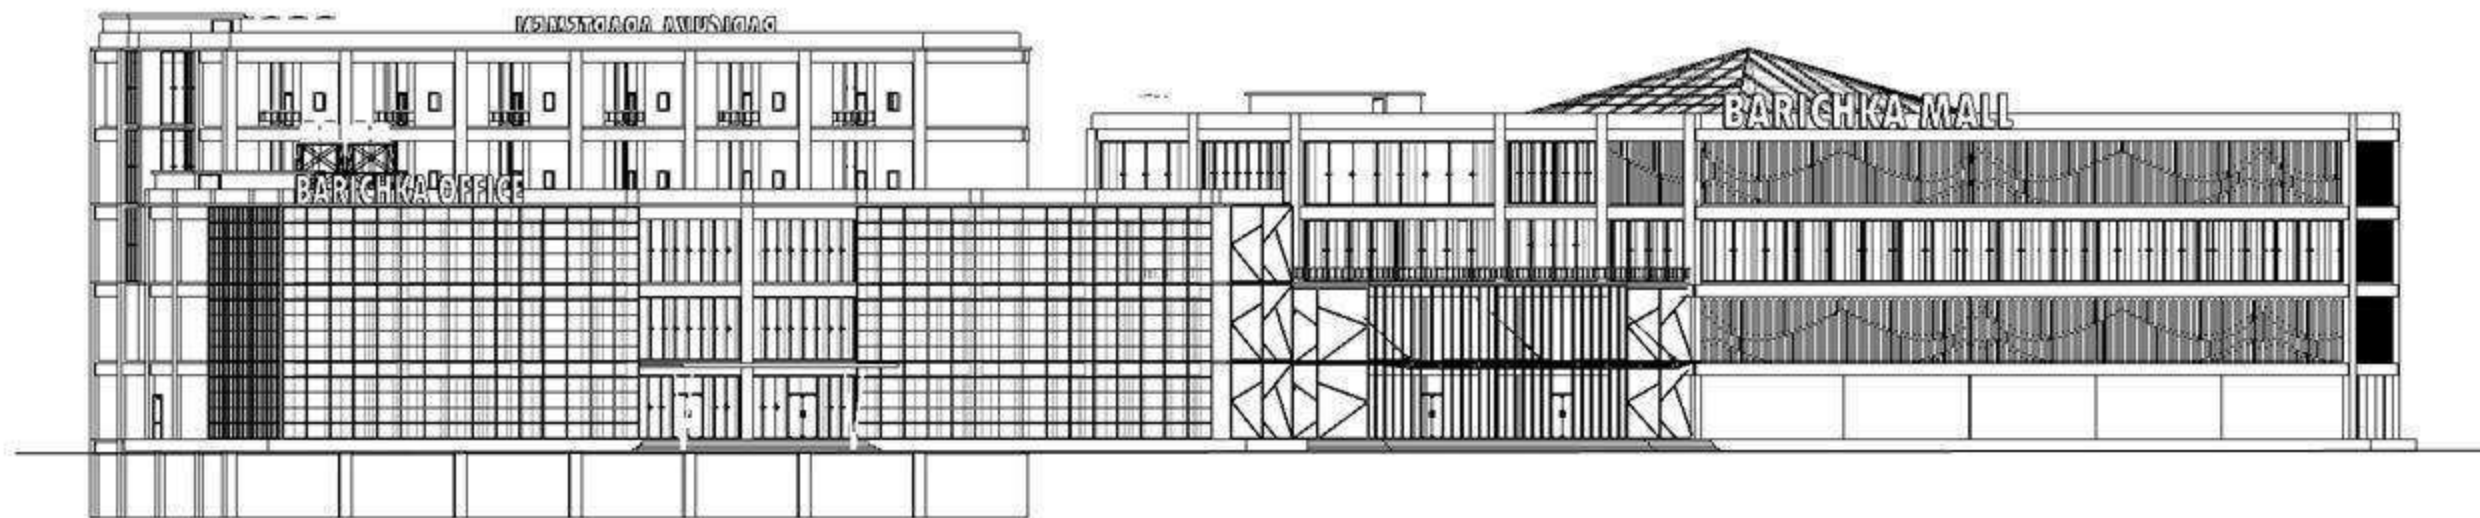


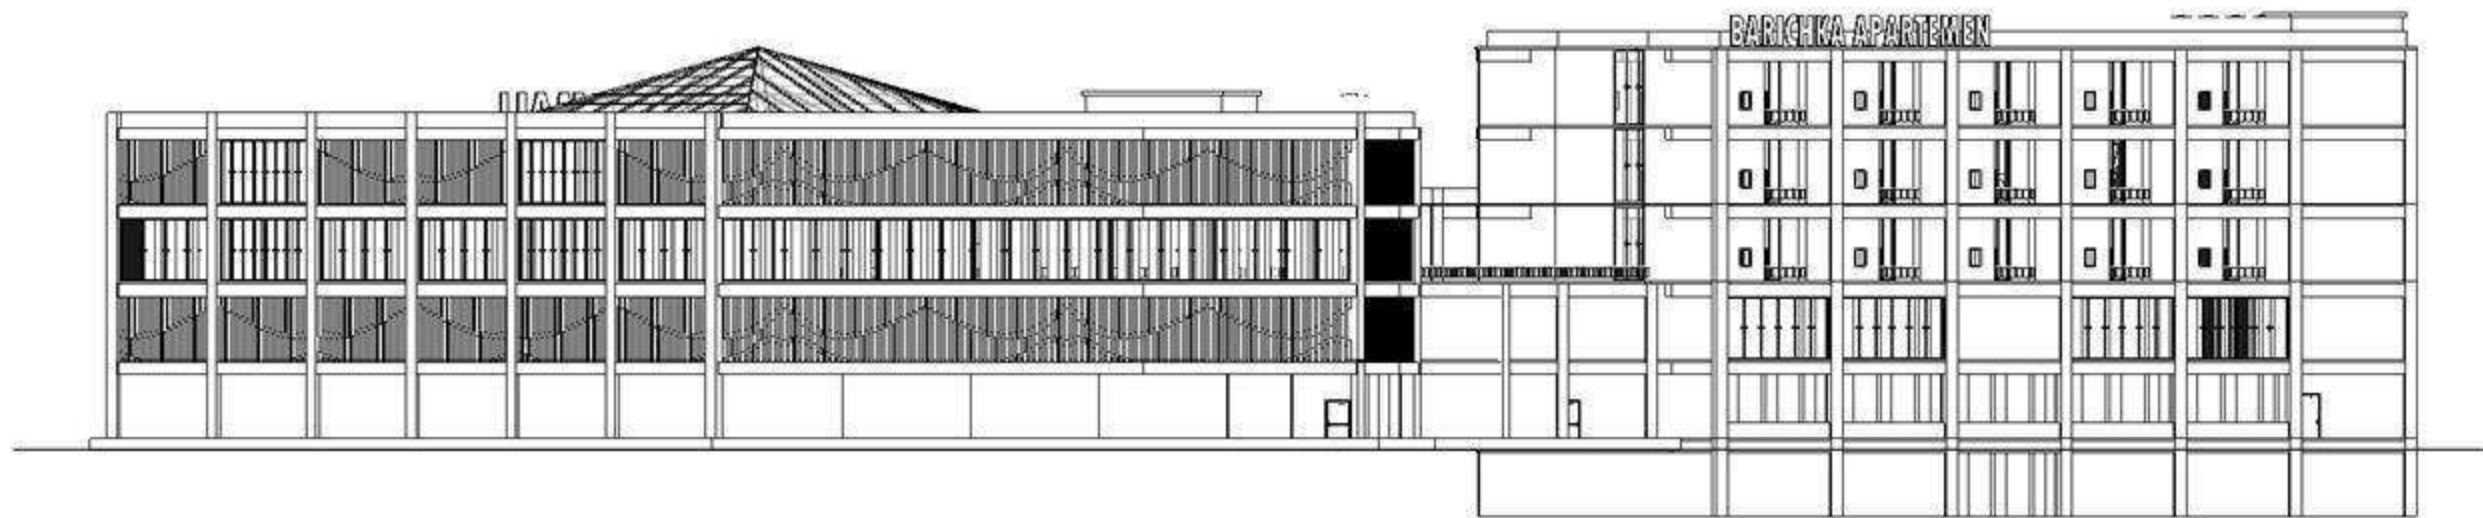

**TAMPAK KANAN**  
 1 : 500

 <b>UNIVERSITAS SAM RATULANGI          MANADO</b> <b>FAKULTAS TEKNIK JURUSAN ARSITEKTUR</b> <b>PROGRAM STUDI ARSITEKTUR</b> <b>TA 2023/2024 GENAP</b>	MATA KULIAH :	MAHASISWA / NIM	<h1>MODUL 4</h1>	CATATAN :	DIPERIKSA
	<b>ARS-3380 DESAIN ARSITEKTUR 5 KELAS A</b>	STEVE TATUIL / 210211020089			TANGGAL :
	JUDUL : Design mixed-use Building				PARAF :
	LOKASI : -				
DOSEN PENGAMPU : Prof.Dr.Ir. SANGKERTADI DEA Dr.Ir. JUDY OBET WAANI ST, MT Dr VALERIA THERESIA WOY ST.,MT					

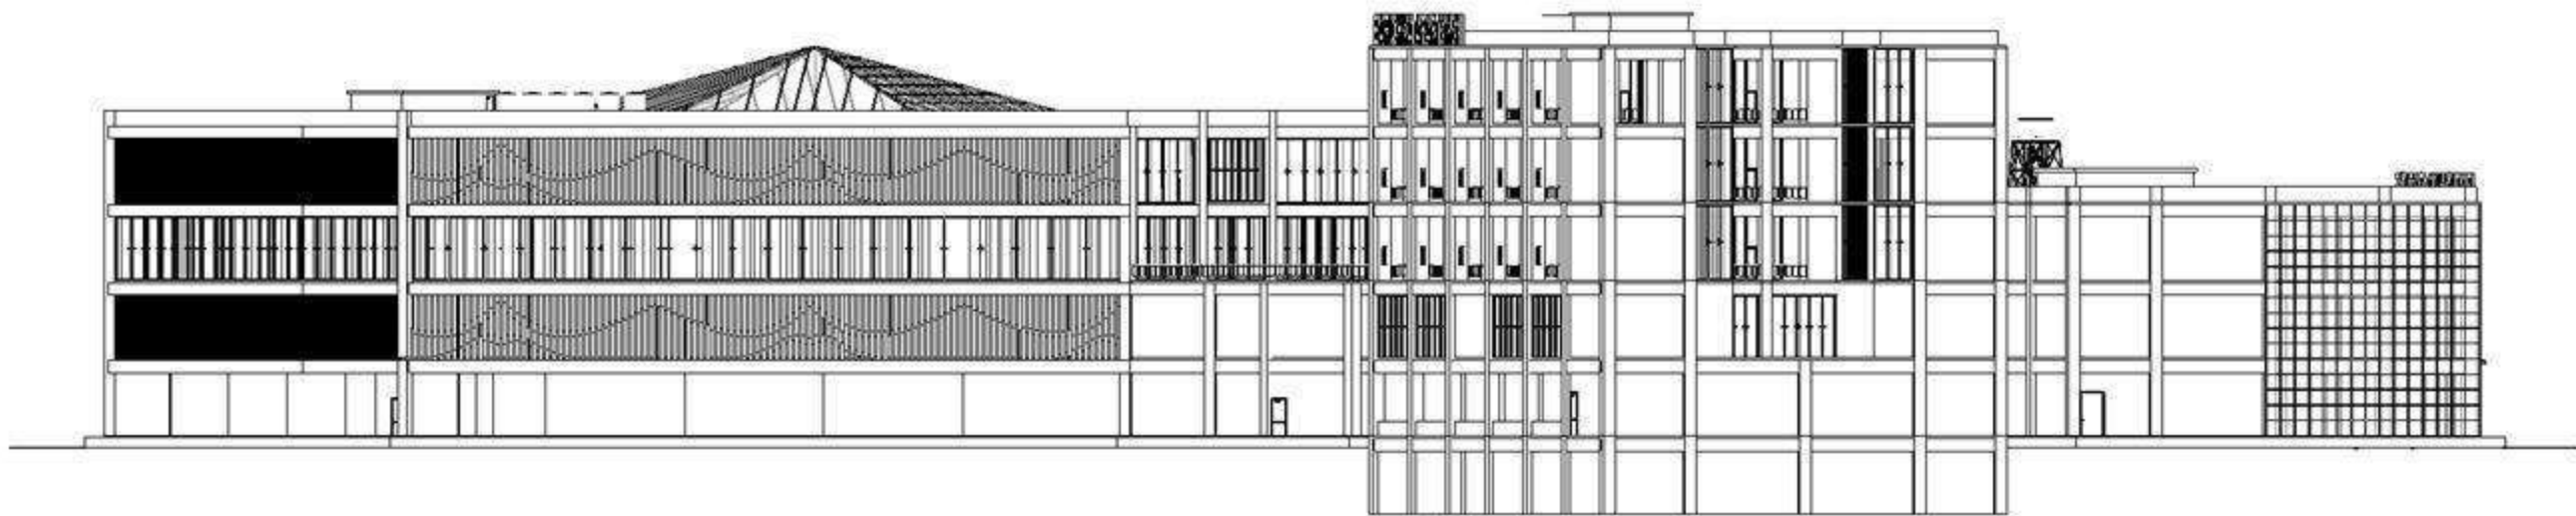


**TAMPAK KIRI**  
 1 : 500

 <b>UNIVERSITAS SAM RATULANGI          MANADO</b> FAKULTAS TEKNIK JURUSAN ARSITEKTUR PROGRAM STUDI ARSITEKTUR TA 2023/2024 GENAP	MATA KULIAH : <b>ARS-3380 DESAIN ARSITEKTUR 5          KELAS A</b>	MAHASISWA / NIM <b>STEVE TATUIL / 210211020089</b>	<h1>MODUL 4</h1>	CATATAN :	DIPERIKSA TANGGAL :
	JUDUL : Design mixed-use Building				PARAF :
	LOKASI : -				
	DOSEN PENGAMPU : Prof.Dr.Ir. SANGKERTADI DEA Dr.Ir. JUDY OBET WAANI ST, MT Dr VALERIA THERESIA WOY ST.,MT				




**TAMPAK BELAKANG**  
 1 : 500



UNIVERSITAS SAM RATULANGI  
 MANADO  
 FAKULTAS TEKNIK JURUSAN ARSITEKTUR  
 PROGRAM STUDI ARSITEKTUR  
 TA 2023/2024 GENAP

MATA KULIAH :  
**ARS-3380 DESAIN ARSITEKTUR 5**  
**KELAS A**  
 JUDUL : Design mixed-use Building  
 LOKASI : -  
 DOSEN PENGAMPU : Prof.Dr.Ir. SANGKERTADI DEA  
 Dr.Ir. JUDY OBET WAANI ST, MT  
 Dr VALERIA THERESIA WOY ST.,MT

MAHASISWA / NIM  
 STEVE TATUIL / 210211020089

**MODUL 4**

CATATAN :

DIPERIKSA  
 TANGGAL :  
 PARAF :




**COLOR FRONT VIEW**
1 : 500



UNIVERSITAS SAM RATULANGI  
 MANADO  
 FAKULTAS TEKNIK JURUSAN ARSITEKTUR  
 PROGRAM STUDI ARSITEKTUR  
 TA 2023/2024 GENAP

**MATA KULIAH :**  
 ARS-3380 DESAIN ARSITEKTUR 5  
 KELAS A  
**JUDUL :** Design mixed-use Building  
**LOKASI :** -  
**DOSEN PENGAMPU:** Prof.Dr.Ir. SANGKERTADI DEA  
 Dr.Ir. JUDY OBET WAANI ST, MT  
 Dr VALERIA THERESIA WOY ST.,MT

**MAHASISWA / NIM**  
 STEVE TATUIL / 210211020089

**MODUL 4**

CATATAN :


DIPERIKSA

TANGGAL :


PARAF :




 COLOR RIGHT VIEW
 1 : 500


 UNIVERSITAS SAM RATULANGI MANADO FAKULTAS TEKNIK JURUSAN ARSITEKTUR PROGRAM STUDI ARSITEKTUR TA 2023/2024 GENAP	MATA KULIAH :	MAHASISWA / NIM	<h1>MODUL 4</h1>	CATATAN :	DIPERIKSA
	ARS-3380 DESAIN ARSITEKTUR 5 KELAS A	STEVE TATUIL / 210211020089			TANGGAL :
	JUDUL : Design mixed-use Building				PARAF :
	LOKASI : -				
	DOSEN PENGAMPU: Prof.Dr.Ir. SANGKERTADI DEA Dr.Ir. JUDY OBET WAANI ST, MT Dr VALERIA THERESIA WOY ST.,MT				



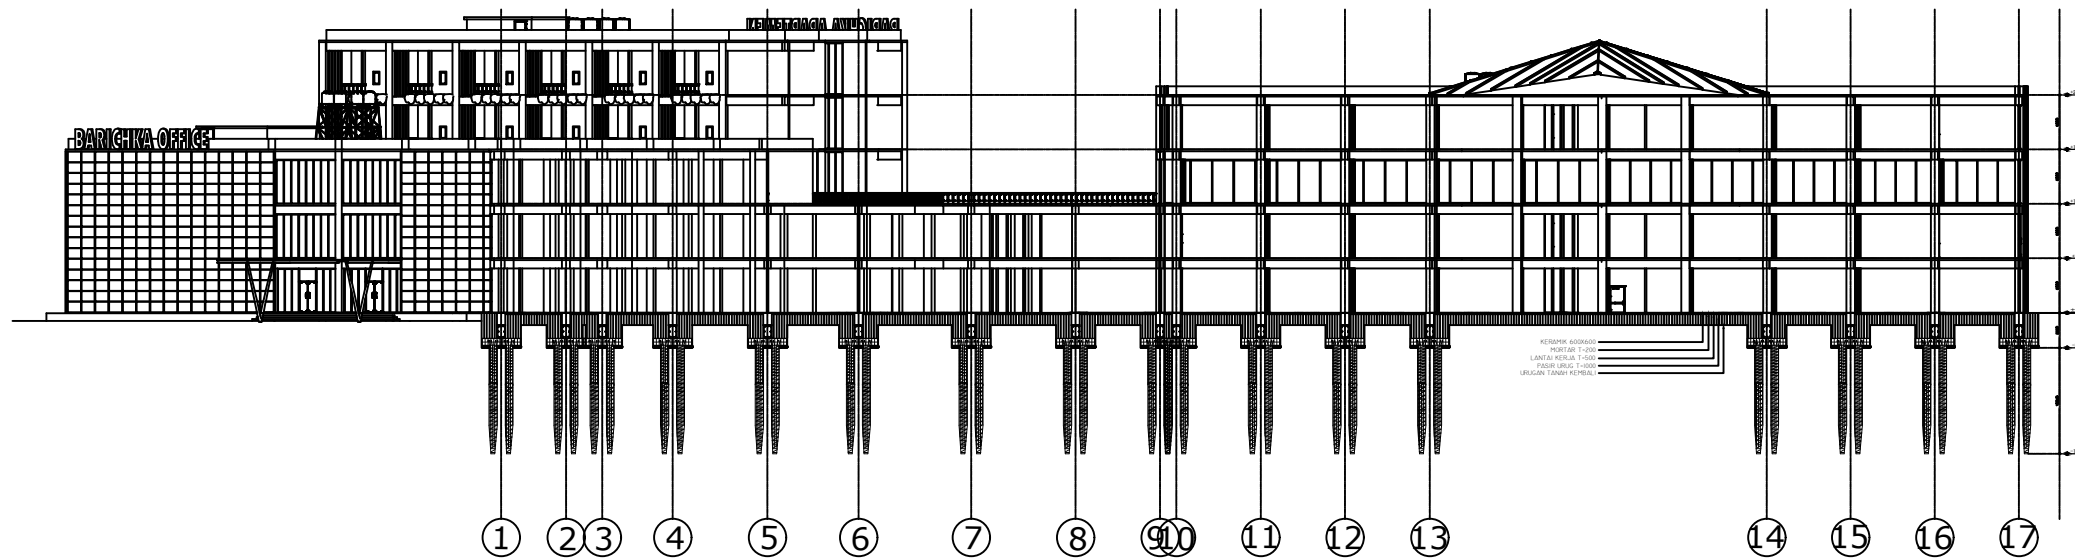


**POTONGAN A-A**  
 1 : 200

UNIVERSITAS SAM RATULANGI MANADO FAKULTAS TEKNIK JURUSAN ARSITEKTUR PROGRAM STUDI ARSITEKTUR TA 2023/2024 GENAP	MATA KULIAH :	MAHASISWA / NIM	<h1>MODUL 4</h1>	CATATAN :	DIPERIKSA
	<b>ARS-3380 DESAIN ARSITEKTUR 5 KELAS A</b>	STEVE TATUIL / 210211020089			TANGGAL :
	JUDUL : Design mixed-use Building				PARAF :
	LOKASI : -				
	DOSEN PENGAMPU : Prof.Dr.Ir. SANGKERTADI DEA Dr.Ir. JUDY OBET WAANI ST, MT Dr VALERIA THERESIA WOY ST.,MT				

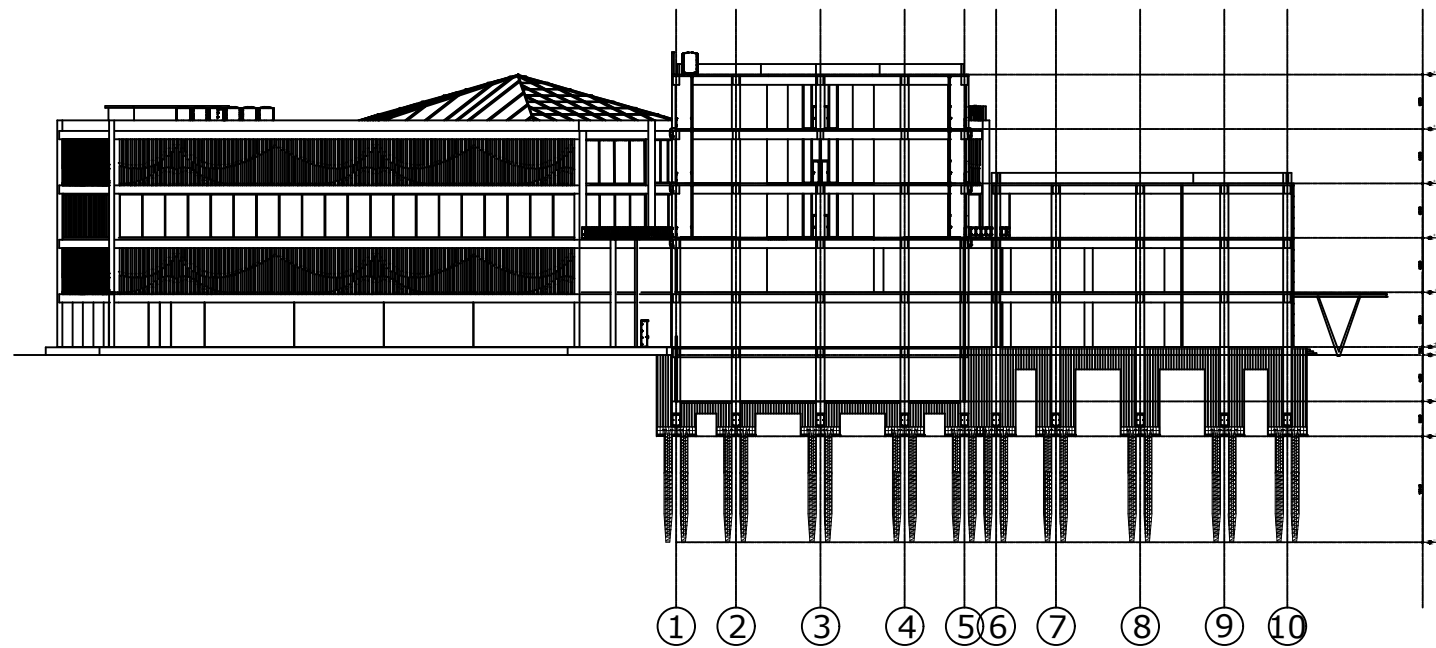


**POTONGAN B-B**  
 1 : 200

UNIVERSITAS SAM RATULANGI MANADO FAKULTAS TEKNIK JURUSAN ARSITEKTUR PROGRAM STUDI ARSITEKTUR TA 2023/2024 GENAP	MATA KULIAH :	MAHASISWA / NIM	<h1>MODUL 4</h1>	CATATAN :	DIPERIKSA
	<b>ARS-3380 DESAIN ARSITEKTUR 5</b> KELAS A	STEVE TATUIL / 210211020089			TANGGAL :
	JUDUL : Design mixed-use Building				PARAF :
	LOKASI : -				
	DOSEN PENGAMPU : Prof.Dr.Ir. SANGKERTADI DEA Dr.Ir. JUDY OBET WAANI ST, MT Dr VALERIA THERESIA WOY ST.,MT				



**PERSPEKTIF MATA BURUNG**



UNIVERSITAS SAM RATULANGI  
 MANADO  
 FAKULTAS TEKNIK JURUSAN ARSITEKTUR  
 PROGRAM STUDI ARSITEKTUR  
 TA 2023/2024 GENAP

MATA KULIAH :  
**ARS-3380 DESAIN ARSITEKTUR 5**  
 KELAS A

JUDUL : Design mixed-use Building

LOKASI : -

DOSEN PENGAMPU : Prof.Dr.Ir. SANGKERTADI DEA  
 Dr.Ir. JUDY OBET WAANI ST, MT  
 Dr VALERIA THERESIA WOY ST.,MT

MAHASISWA / NIM  
 STEVE TATUIL / 210211020089


**MODUL 4**


CATATAN :

DIPERIKSA  
 TANGGAL :  
 PARAF :




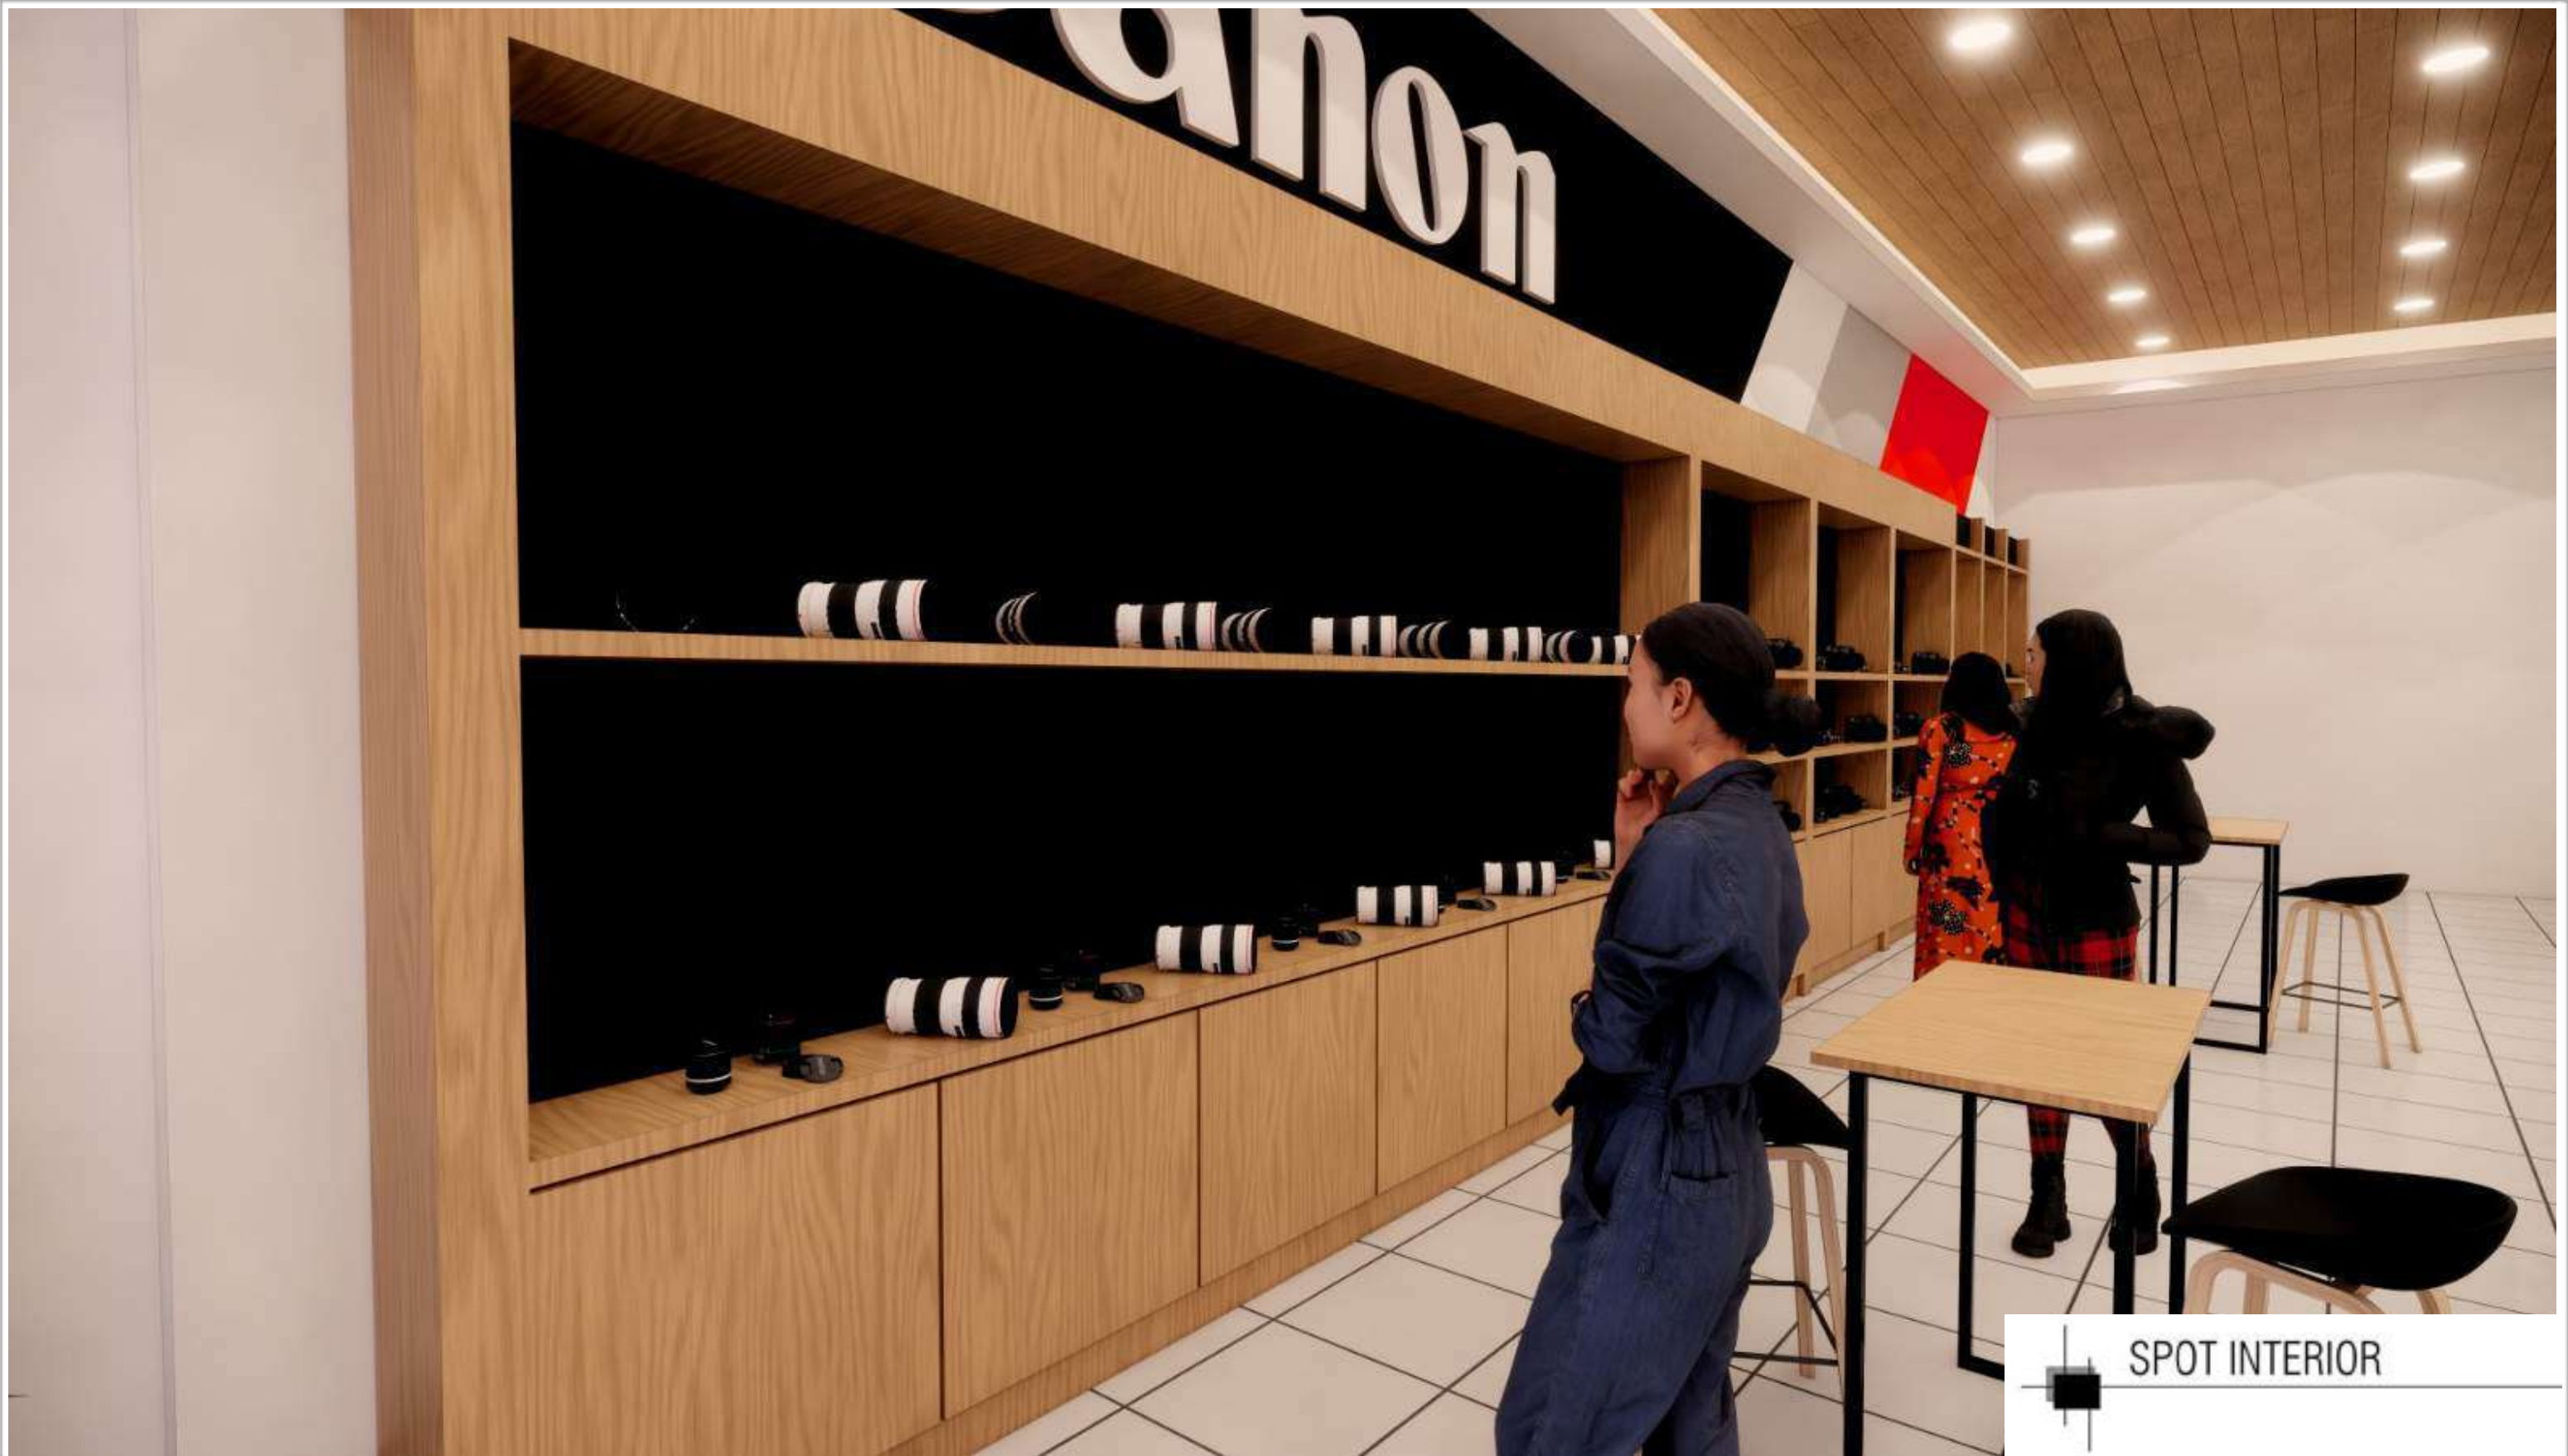
**PERSPEKTIF MATA MANUSIA**

 <p>UNIVERSITAS SAM RATULANGI MANADO FAKULTAS TEKNIK JURUSAN ARSITEKTUR PROGRAM STUDI ARSITEKTUR TA 2023/2024 GENAP</p>	<p>MATA KULIAH :</p> <p><b>ARS-3380 DESAIN ARSITEKTUR 5 KELAS A</b></p>	<p>MAHASISWA / NIM</p> <p>STEVE TATUIL / 210211020089</p>	<p><b>MODUL 4</b></p>	<p>CATATAN :</p>	<p>DIPERIKSA</p>
	<p>JUDUL : Design mixed-use Building</p>				<p>TANGGAL :</p>
	<p>LOKASI : -</p>				<p>PARAF :</p>
	<p>DOSEN PENGAMPU : Prof.Dr.Ir. SANGKERTADI DEA Dr.Ir. JUDY OBET WAANI ST, MT Dr VALERIA THERESIA WOY ST,MT</p>				

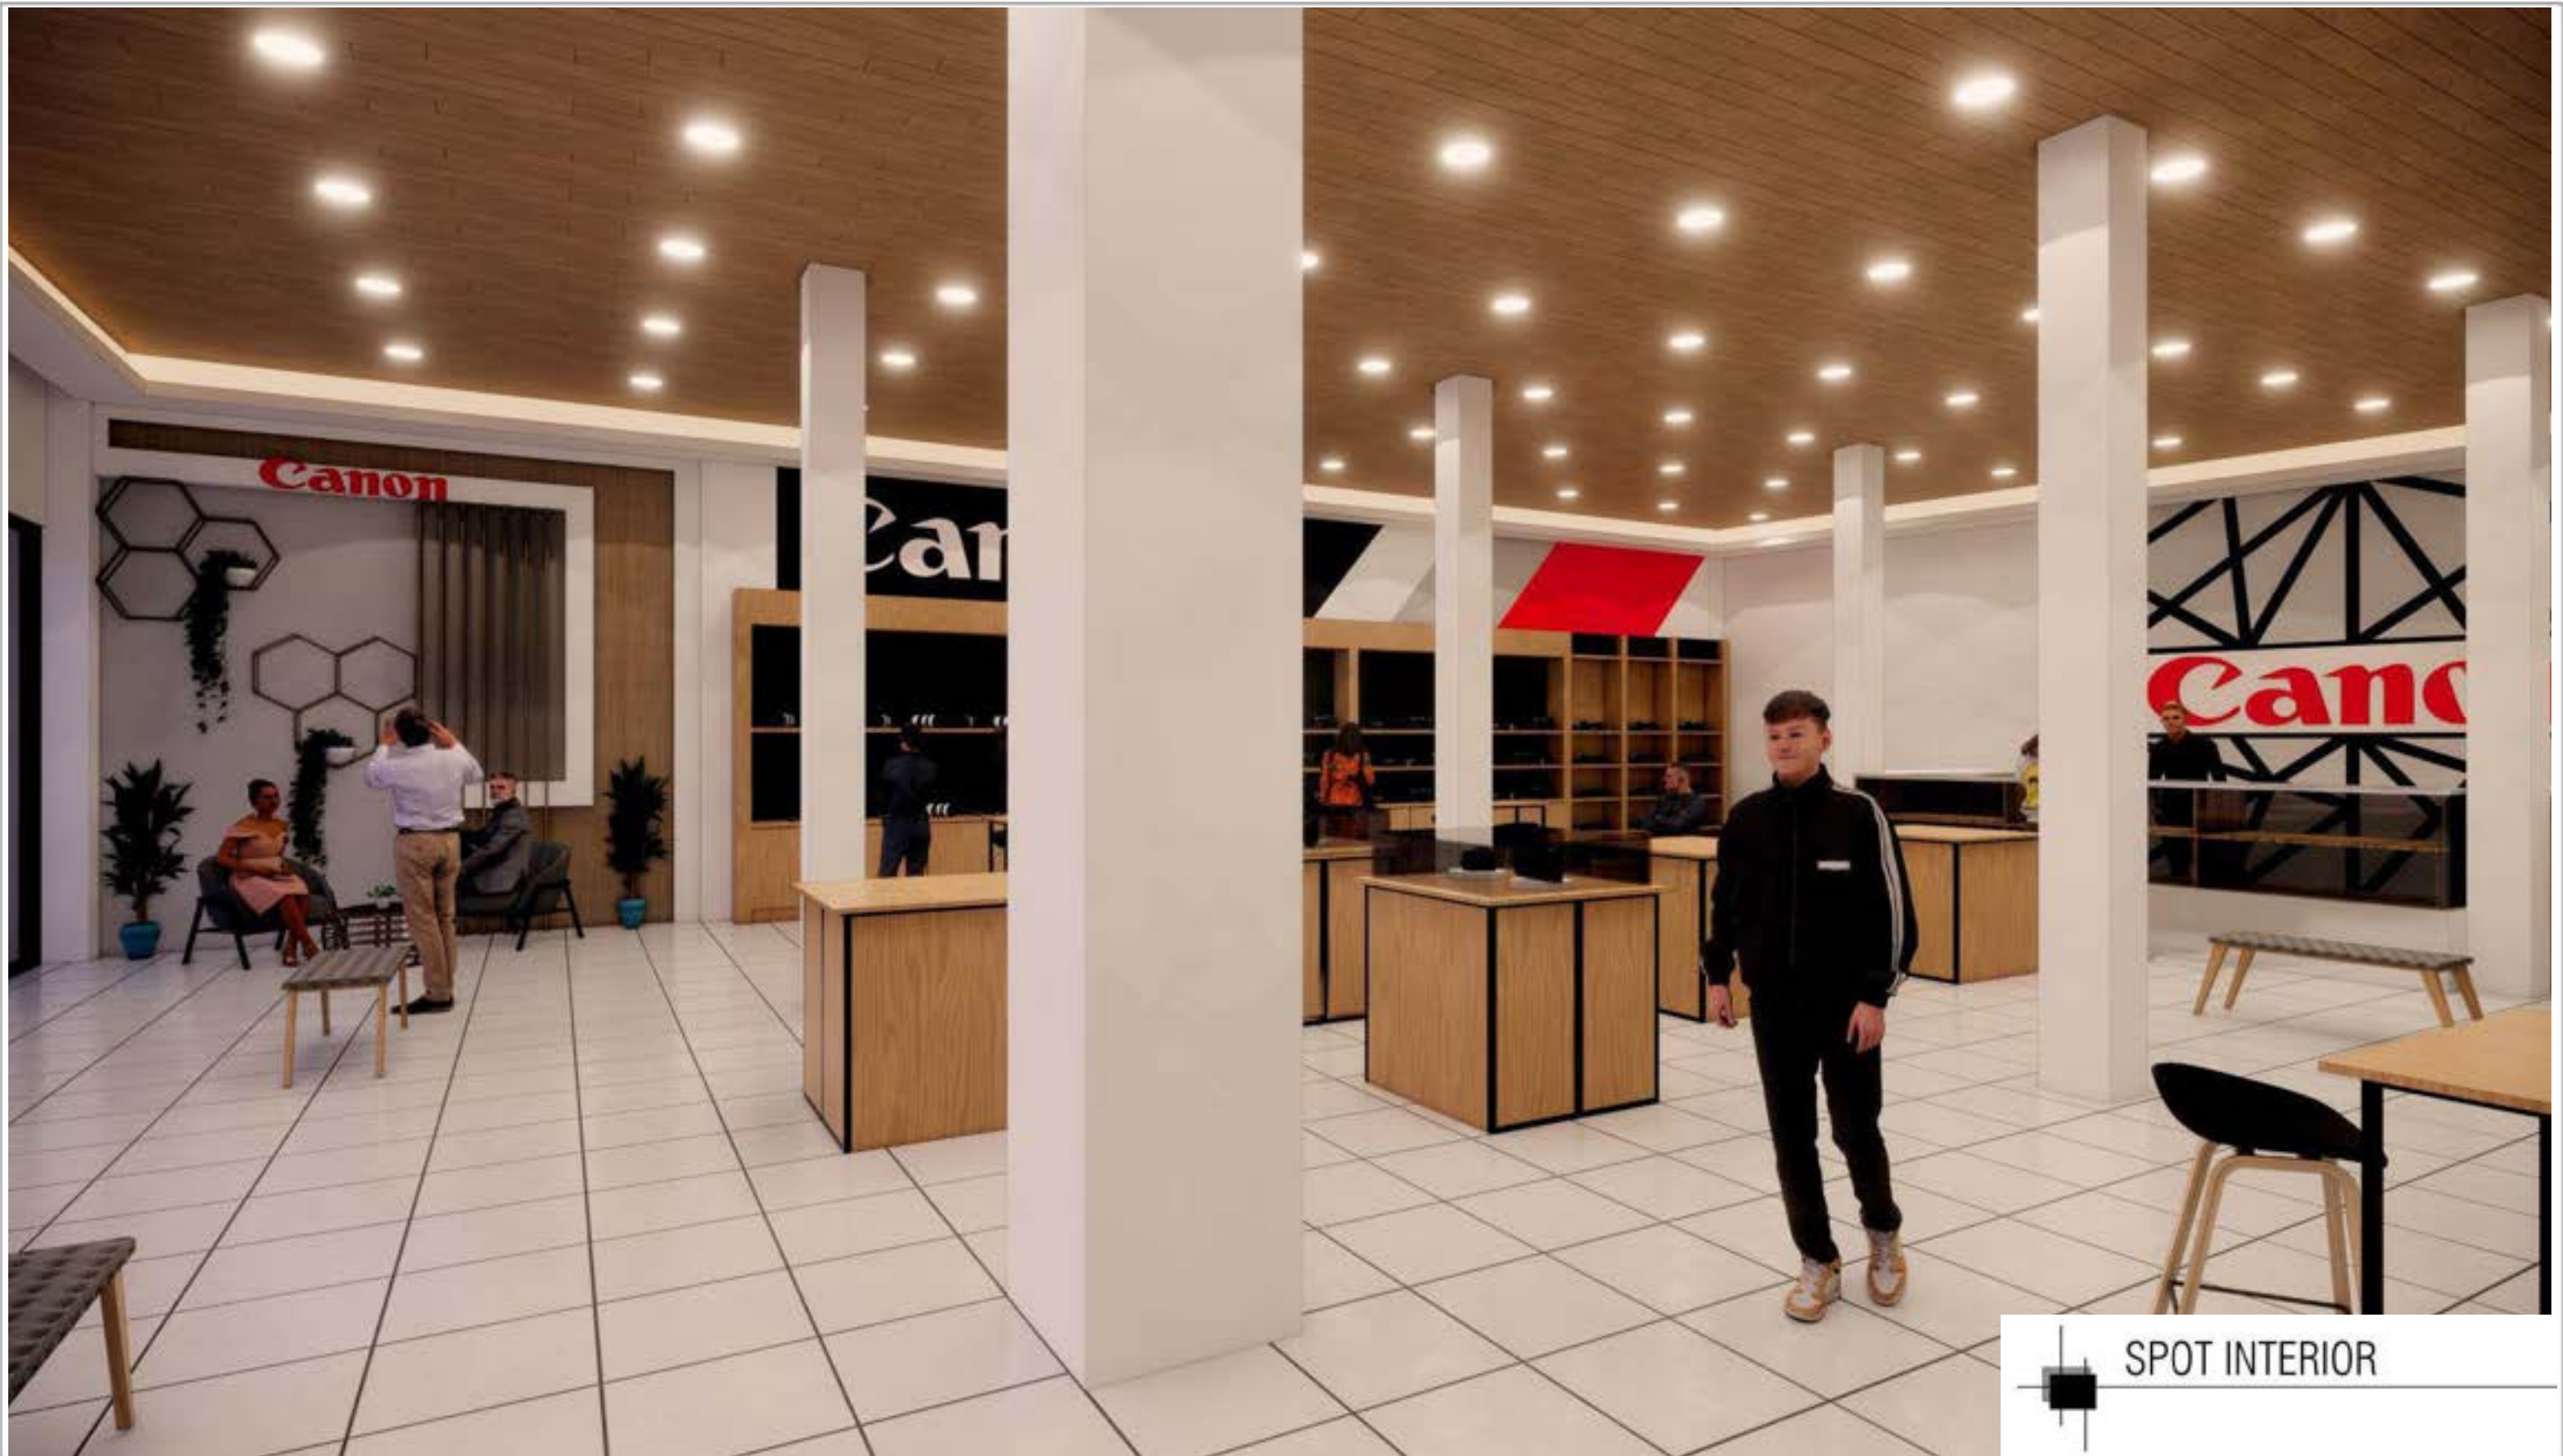


**SPOT INTERIOR**

 <b>UNIVERSITAS SAM RATULANGI MANADO</b> FAKULTAS TEKNIK JURUSAN ARSITEKTUR PROGRAM STUDI ARSITEKTUR TA 2023/2024 GENAP	MATA KULIAH :	MAHASISWA / NIM	<h1>MODUL 4</h1>	CATATAN :	DIPERIKSA
	<b>ARS-3380 DESAIN ARSITEKTUR 5 KELAS A</b>	STEVE TATUIL / 210211020089			TANGGAL :
	JUDUL : Design mixed-use Building				PARAF :
	LOKASI : -				
	DOSEN PENGAMPU : Prof.Dr.Ir. SANGKERTADI DEA Dr.Ir. JUDY OBET WAANI ST, MT Dr VALERIA THERESIA WOY ST,MT				



SPOT INTERIOR



UNIVERSITAS SAM RATULANGI  
 MANADO  
 FAKULTAS TEKNIK JURUSAN ARSITEKTUR  
 PROGRAM STUDI ARSITEKTUR  
 TA 2023/2024 GENAP

MATA KULIAH :  
**ARS-3380 DESAIN ARSITEKTUR 5**  
 KELAS A

JUDUL : Design mixed-use Building

LOKASI : -

DOSEN PENGAMPU : Prof.Dr.Ir. SANGKERTADI DEA  
 Dr.Ir. JUDY OBET WAANI ST, MT  
 Dr VALERIA THERESIA WOY ST, MT

MAHASISWA / NIM  
 STEVE TATUIL / 210211020089


# MODUL 4


CATATAN :

DIPERIKSA  
 TANGGAL :  
 PARAF :





**SPOT INTERIOR**

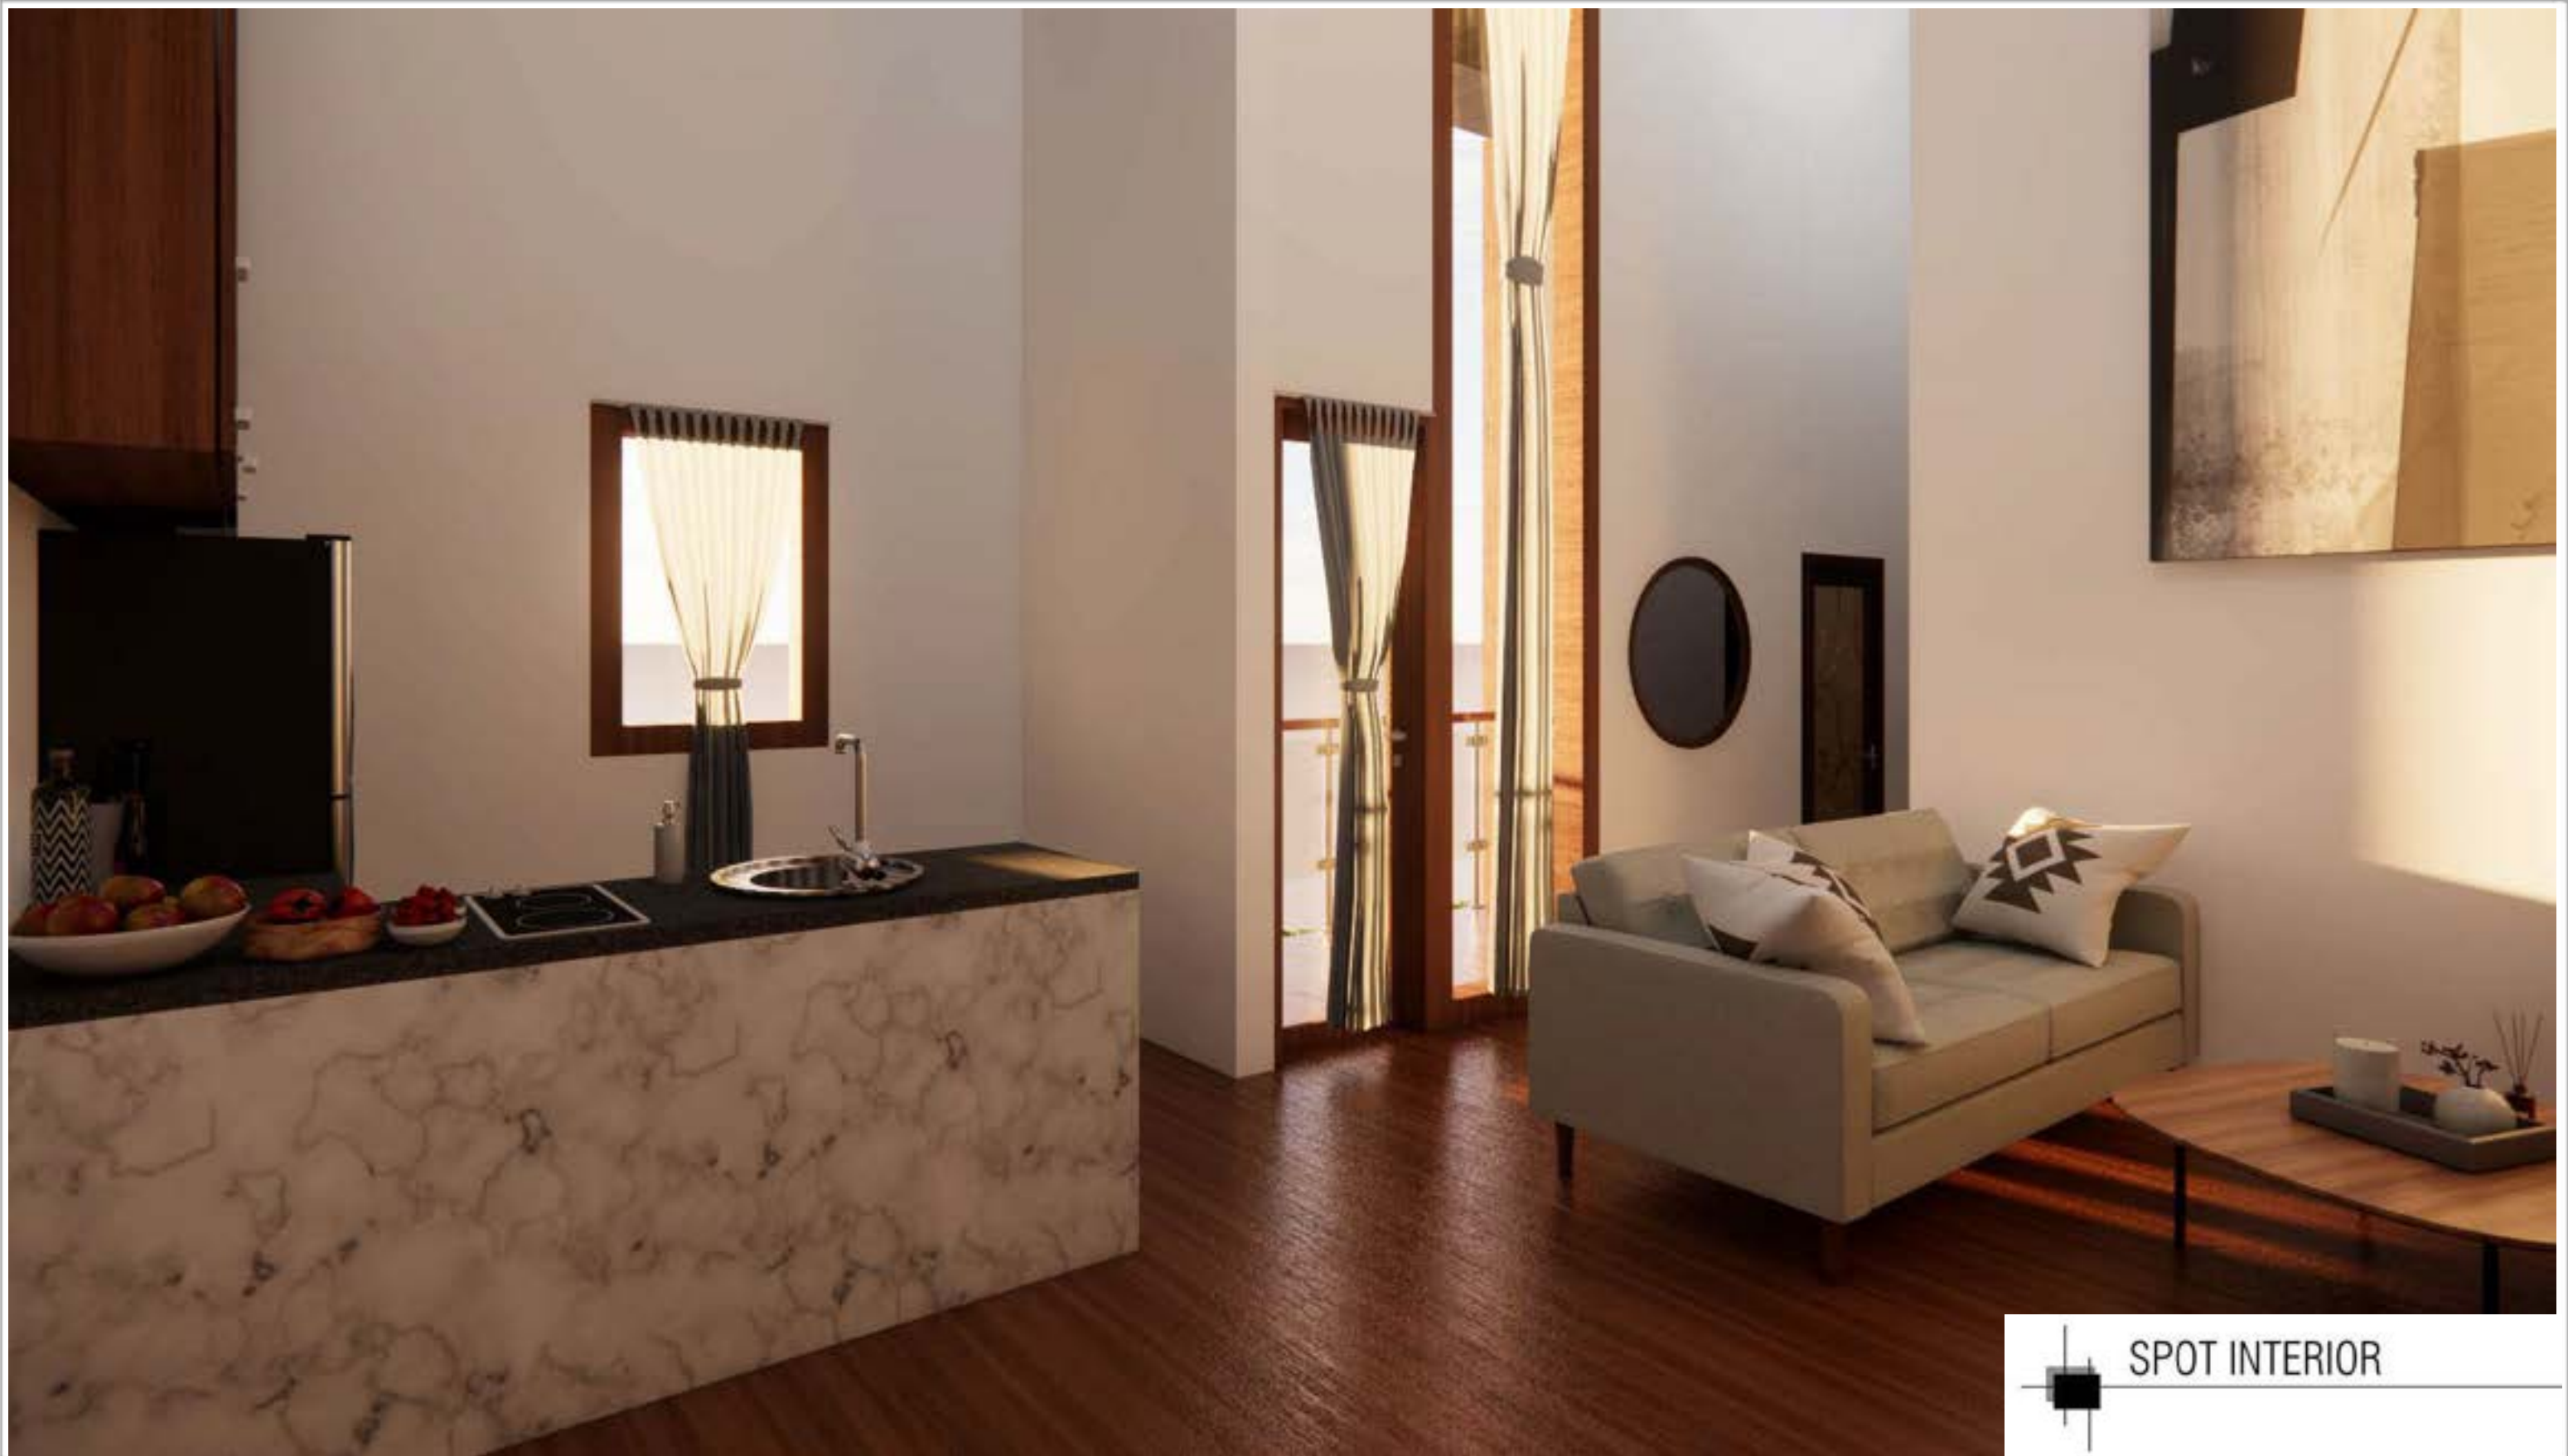
 <b>UNIVERSITAS SAM RATULANGI MANADO</b> FAKULTAS TEKNIK JURUSAN ARSITEKTUR PROGRAM STUDI ARSITEKTUR TA 2023/2024 GENAP	MATA KULIAH :	MAHASISWA / NIM	<h1>MODUL 4</h1>	CATATAN :	DIPERIKSA
	<b>ARS-3380 DESAIN ARSITEKTUR 5 KELAS A</b>	STEVE TATUIL / 210211020089			TANGGAL :
	JUDUL : Design mixed-use Building				PARAF :
	LOKASI : -				
DOSEN PENGAMPU : Prof.Dr.Ir. SANGKERTADI DEA Dr.Ir. JUDY OBET WAANI ST, MT Dr VALERIA THERESIA WOY ST,MT					





**SPOT INTERIOR**


 <p> <b>UNIVERSITAS SAM RATULANGI MANADO</b>            FAKULTAS TEKNIK JURUSAN ARSITEKTUR            PROGRAM STUDI ARSITEKTUR            TA 2023/2024 GENAP         </p>	MATA KULIAH : <b>ARS-3380 DESAIN ARSITEKTUR 5 KELAS A</b>	MAHASISWA / NIM <b>STEVE TATUIL / 210211020089</b>	<h1>MODUL 4</h1>	CATATAN :	DIPERIKSA
	JUDUL : Design mixed-use Building				TANGGAL :
	LOKASI : -				PARAF :
	DOSEN PENGAMPU : Prof.Dr.Ir. SANGKERTADI DEA Dr.Ir. JUDY OBET WAANI ST, MT Dr VALERIA THERESIA WOY ST, MT				

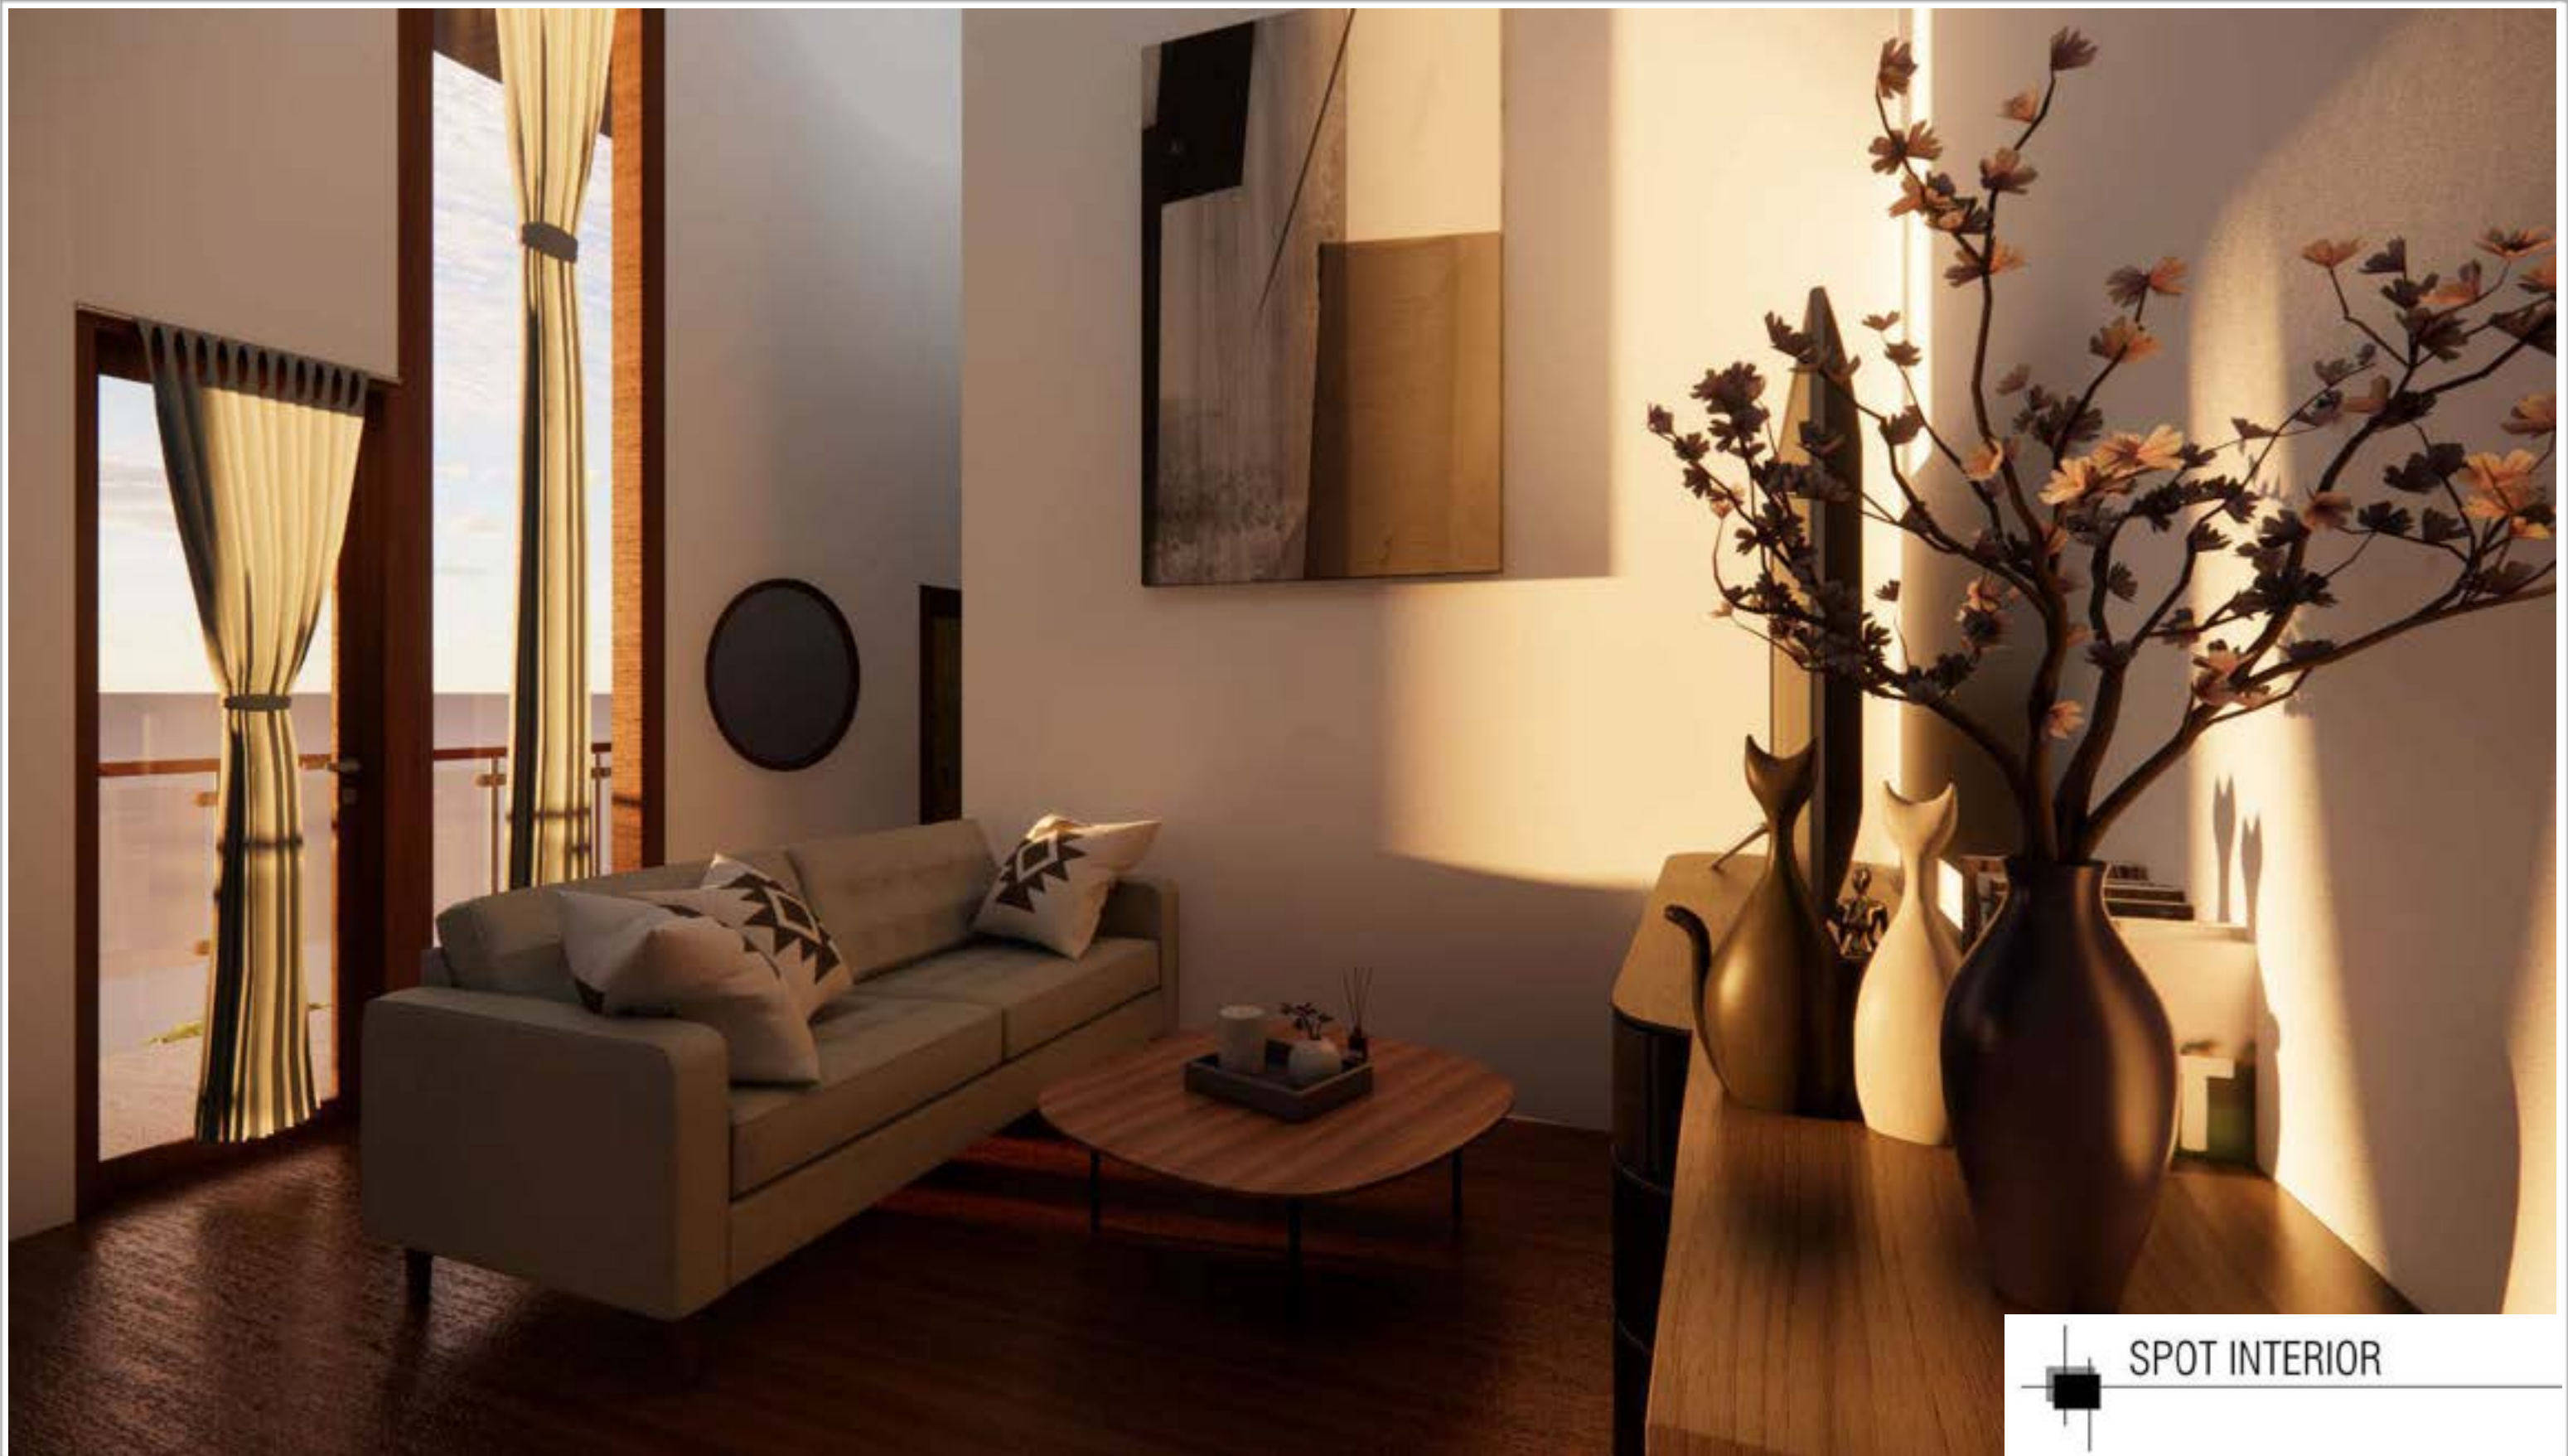




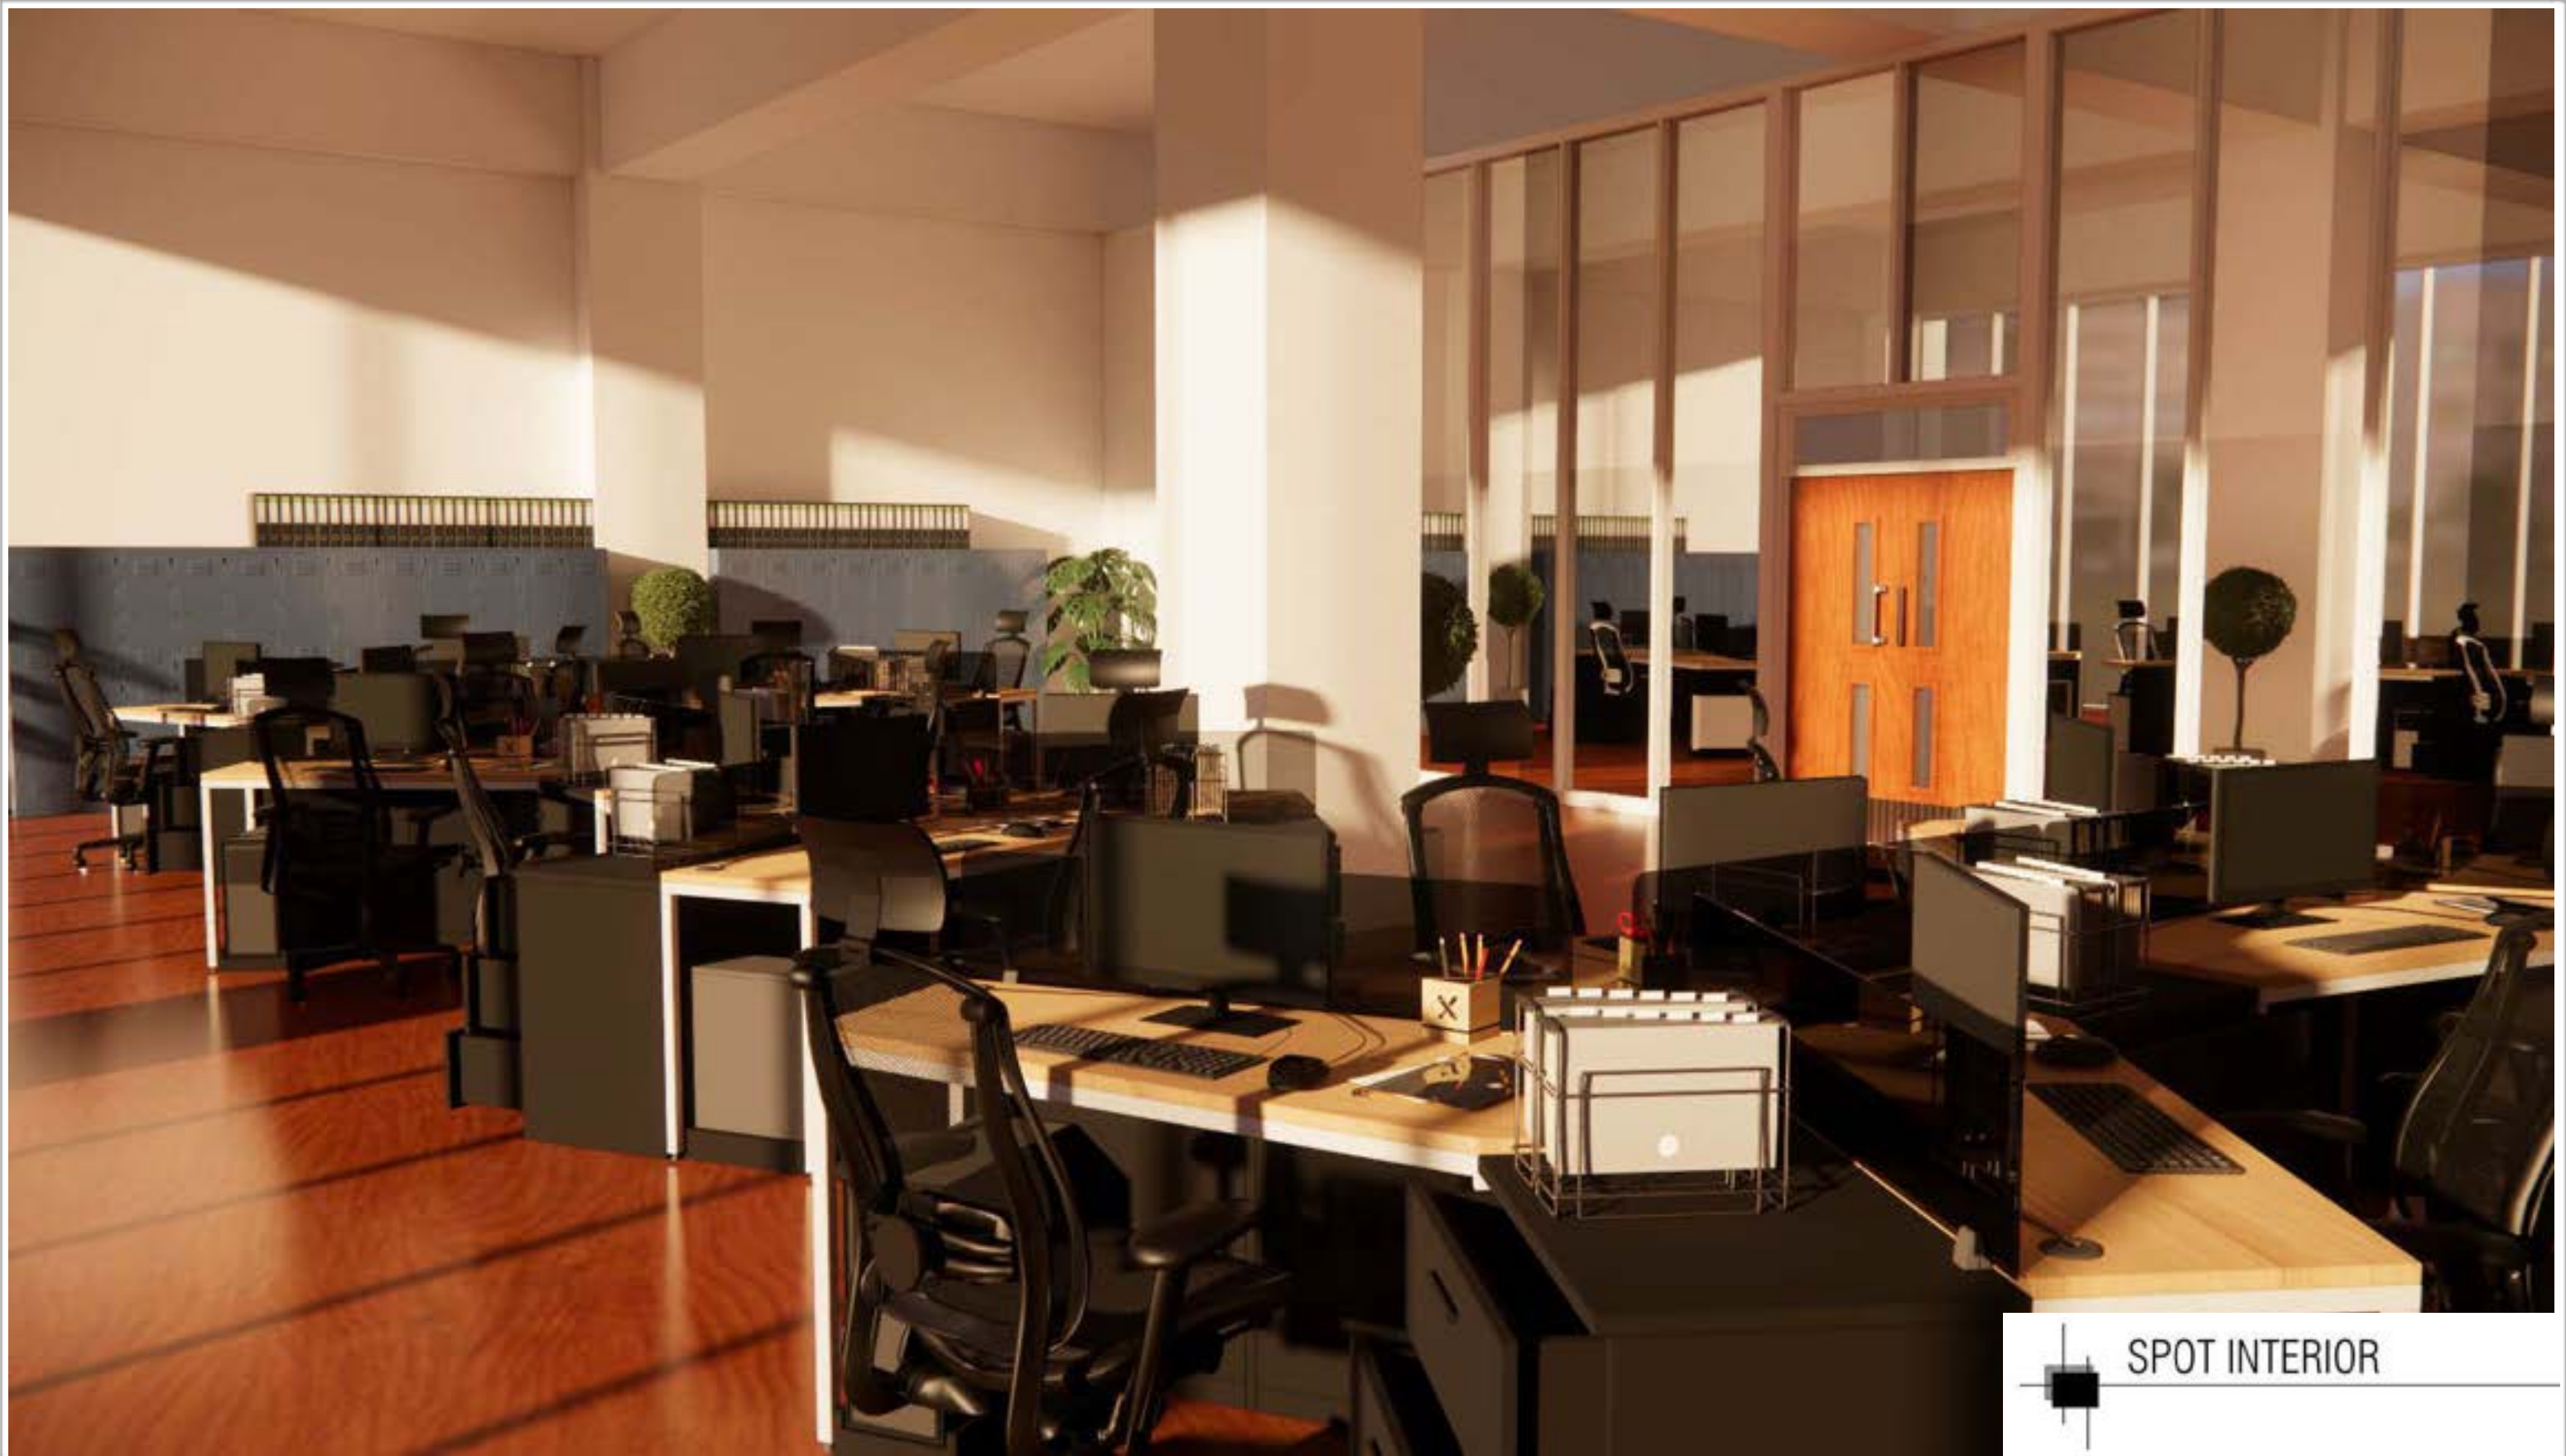
SPOT INTERIOR

 <p>UNIVERSITAS SAM RATULANGI MANADO FAKULTAS TEKNIK JURUSAN ARSITEKTUR PROGRAM STUDI ARSITEKTUR TA 2023/2024 GENAP</p>	MATA KULIAH :	MAHASISWA / NIM	<p><b>MODUL 4</b></p>	<p>CATATAN :</p>	DIPERIKSA
	<b>ARS-3380 DESAIN ARSITEKTUR 5 KELAS A</b>	STEVE TATUIL / 210211020089			TANGGAL :
	JUDUL : Design mixed-use Building				PARAF :
	LOKASI : -				
	DOSEN PENGAMPU : Prof.Dr.Ir. SANGKERTADI DEA Dr.Ir. JUDY OBET WAANI ST, MT Dr VALERIA THERESIA WOY ST, MT				

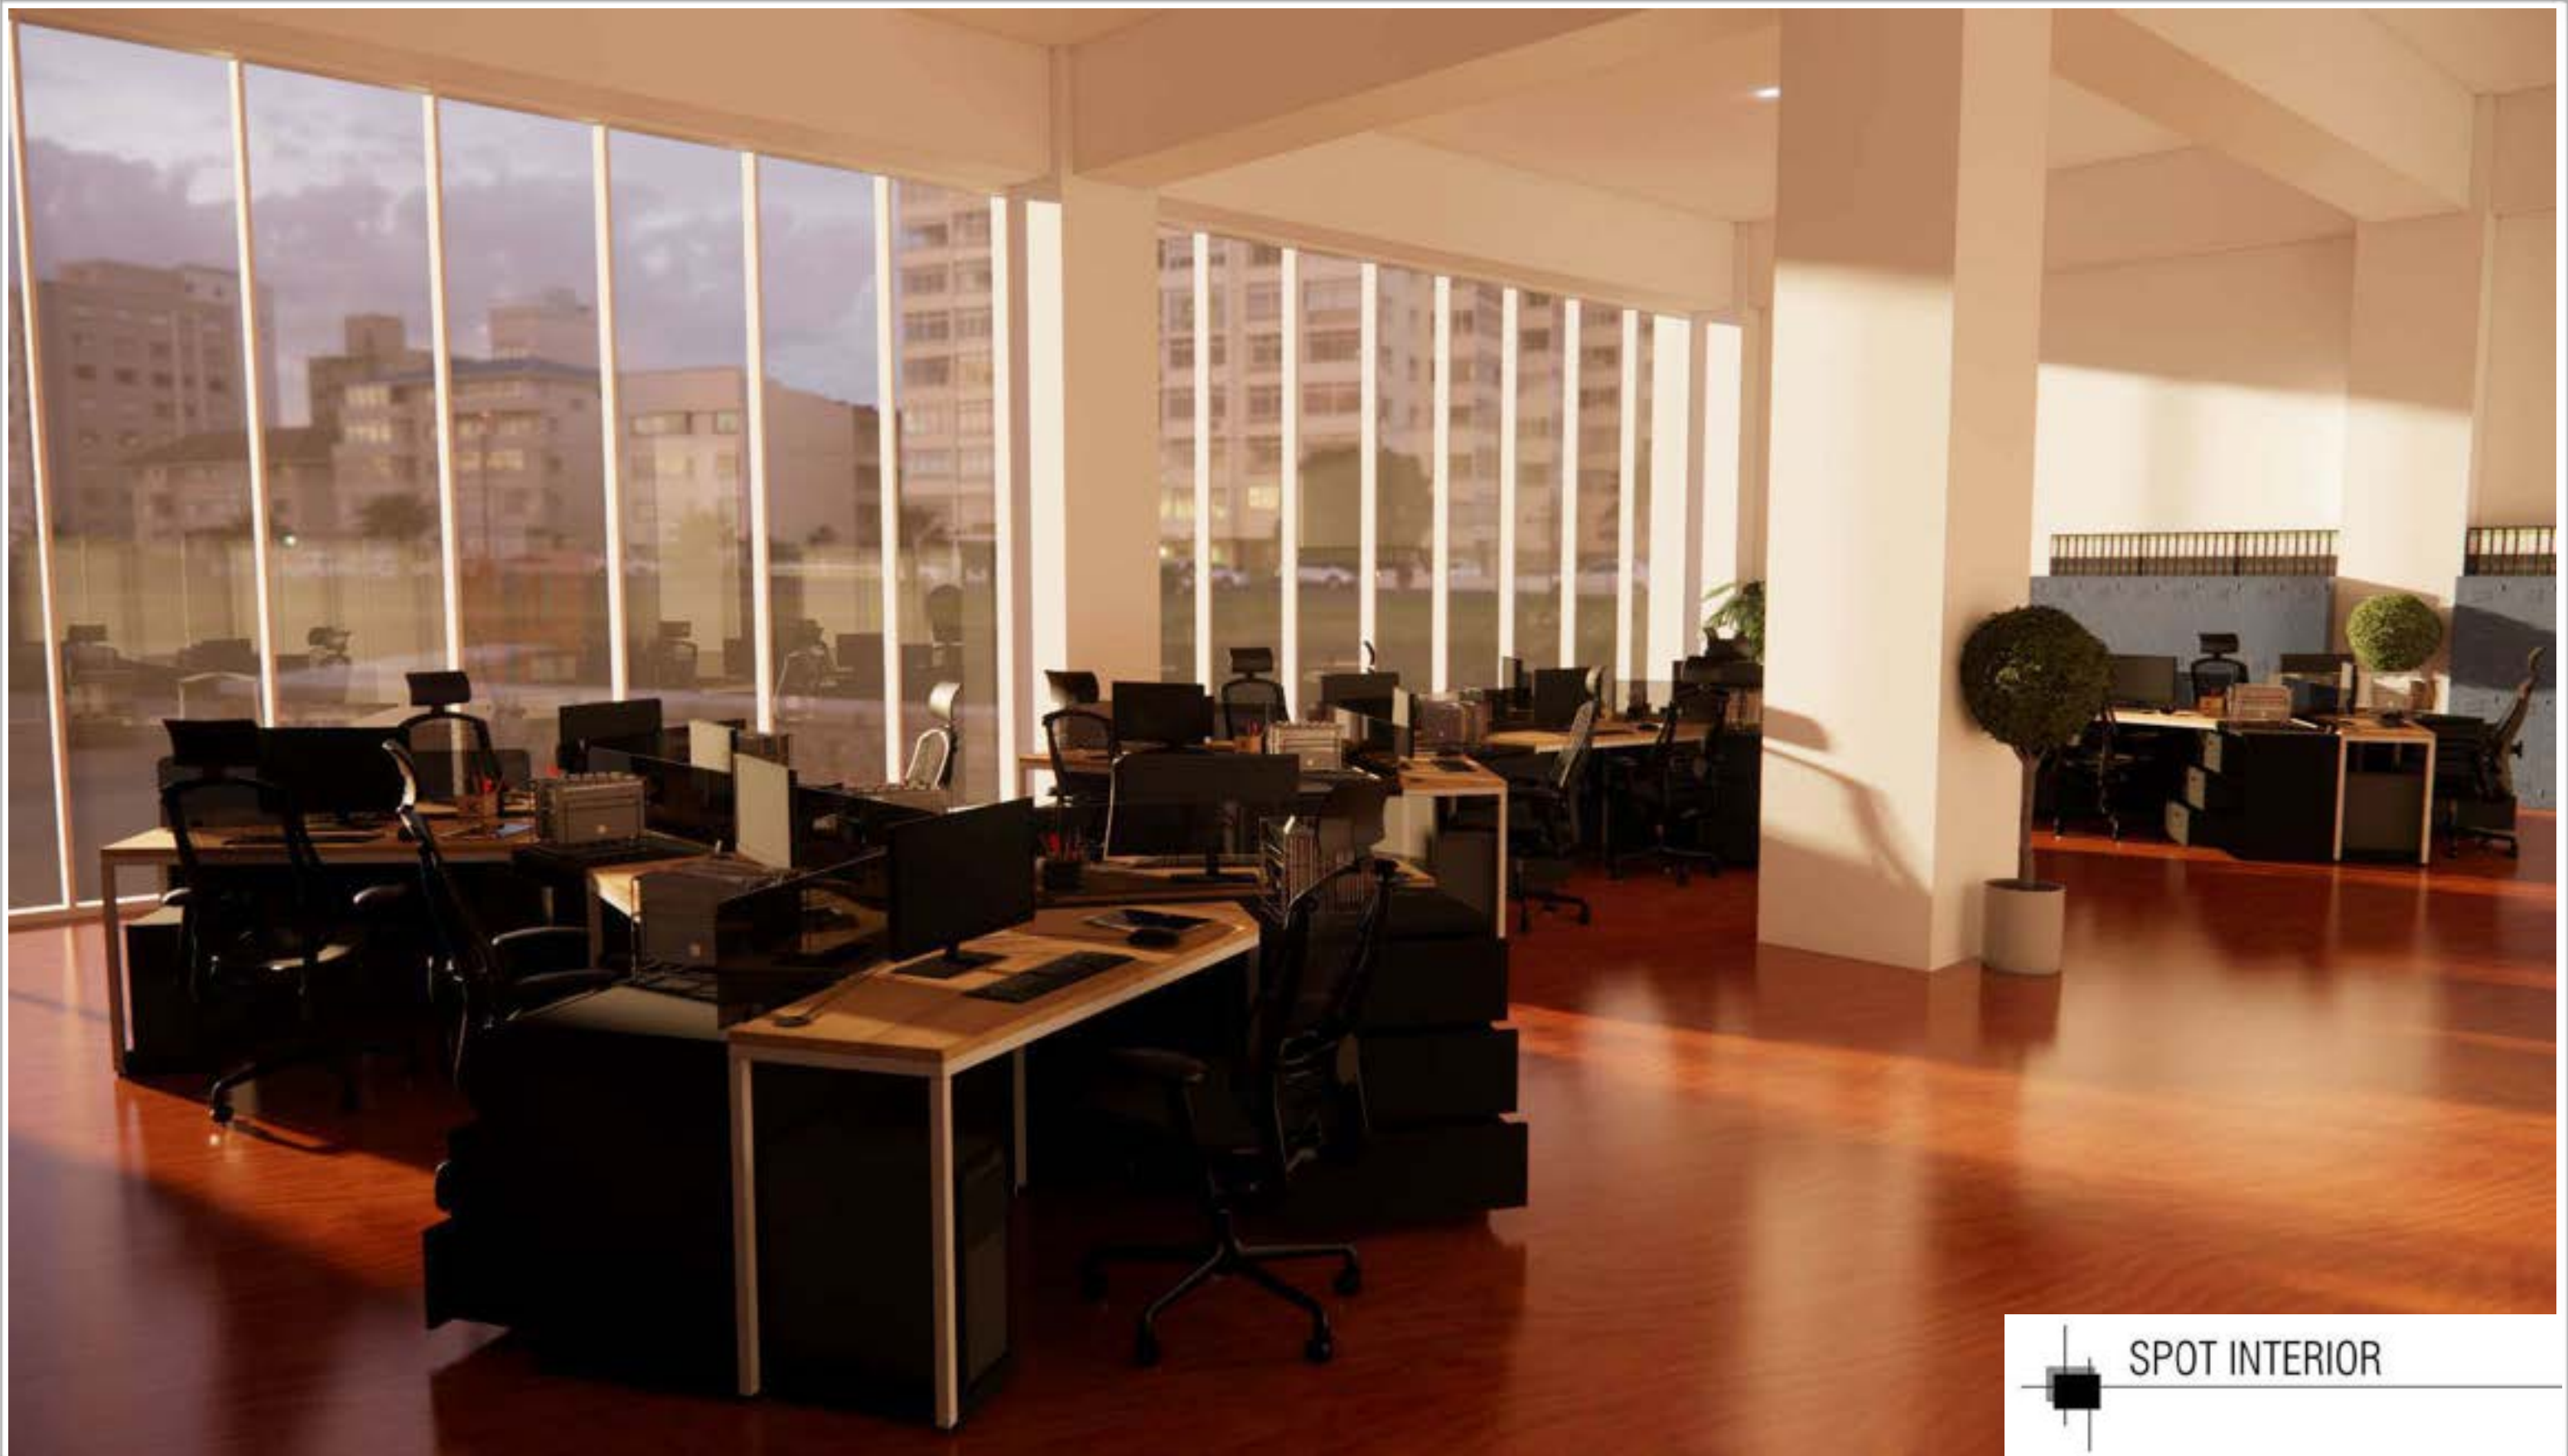


**SPOT INTERIOR**

 <p> <b>UNIVERSITAS SAM RATULANGI MANADO</b>            FAKULTAS TEKNIK JURUSAN ARSITEKTUR            PROGRAM STUDI ARSITEKTUR            TA 2023/2024 GENAP         </p>	MATA KULIAH : <b>ARS-3380 DESAIN ARSITEKTUR 5 KELAS A</b>	MAHASISWA / NIM <b>STEVE TATUIL / 210211020089</b>	<h1>MODUL 4</h1>	CATATAN :	DIPERIKSA :
	JUDUL : Design mixed-use Building			TANGGAL :	
	LOKASI : -			PARAF :	
	DOSEN PENGAMPU : Prof.Dr.Ir. SANGKERTADI DEA Dr.Ir. JUDY OBET WAANI ST, MT Dr VALERIA THERESIA WOY ST, MT				



SPOT INTERIOR



UNIVERSITAS SAM RATULANGI  
 MANADO  
 FAKULTAS TEKNIK JURUSAN ARSITEKTUR  
 PROGRAM STUDI ARSITEKTUR  
 TA 2023/2024 GENAP

MATA KULIAH :  
**ARS-3380 DESAIN ARSITEKTUR 5**  
 KELAS A

JUDUL : Design mixed-use Building

LOKASI : -


DOSEN PENGAMPU : Prof.Dr.Ir. SANGKERTADI DEA  
 Dr.Ir. JUDY OBET WAANI ST, MT  
 Dr VALERIA THERESIA WOY ST, MT

MAHASISWA / NIM  
 STEVE TATUIL / 210211020089

# MODUL 4

CATATAN :

DIPERIKSA  
 TANGGAL :  
 PARAF :

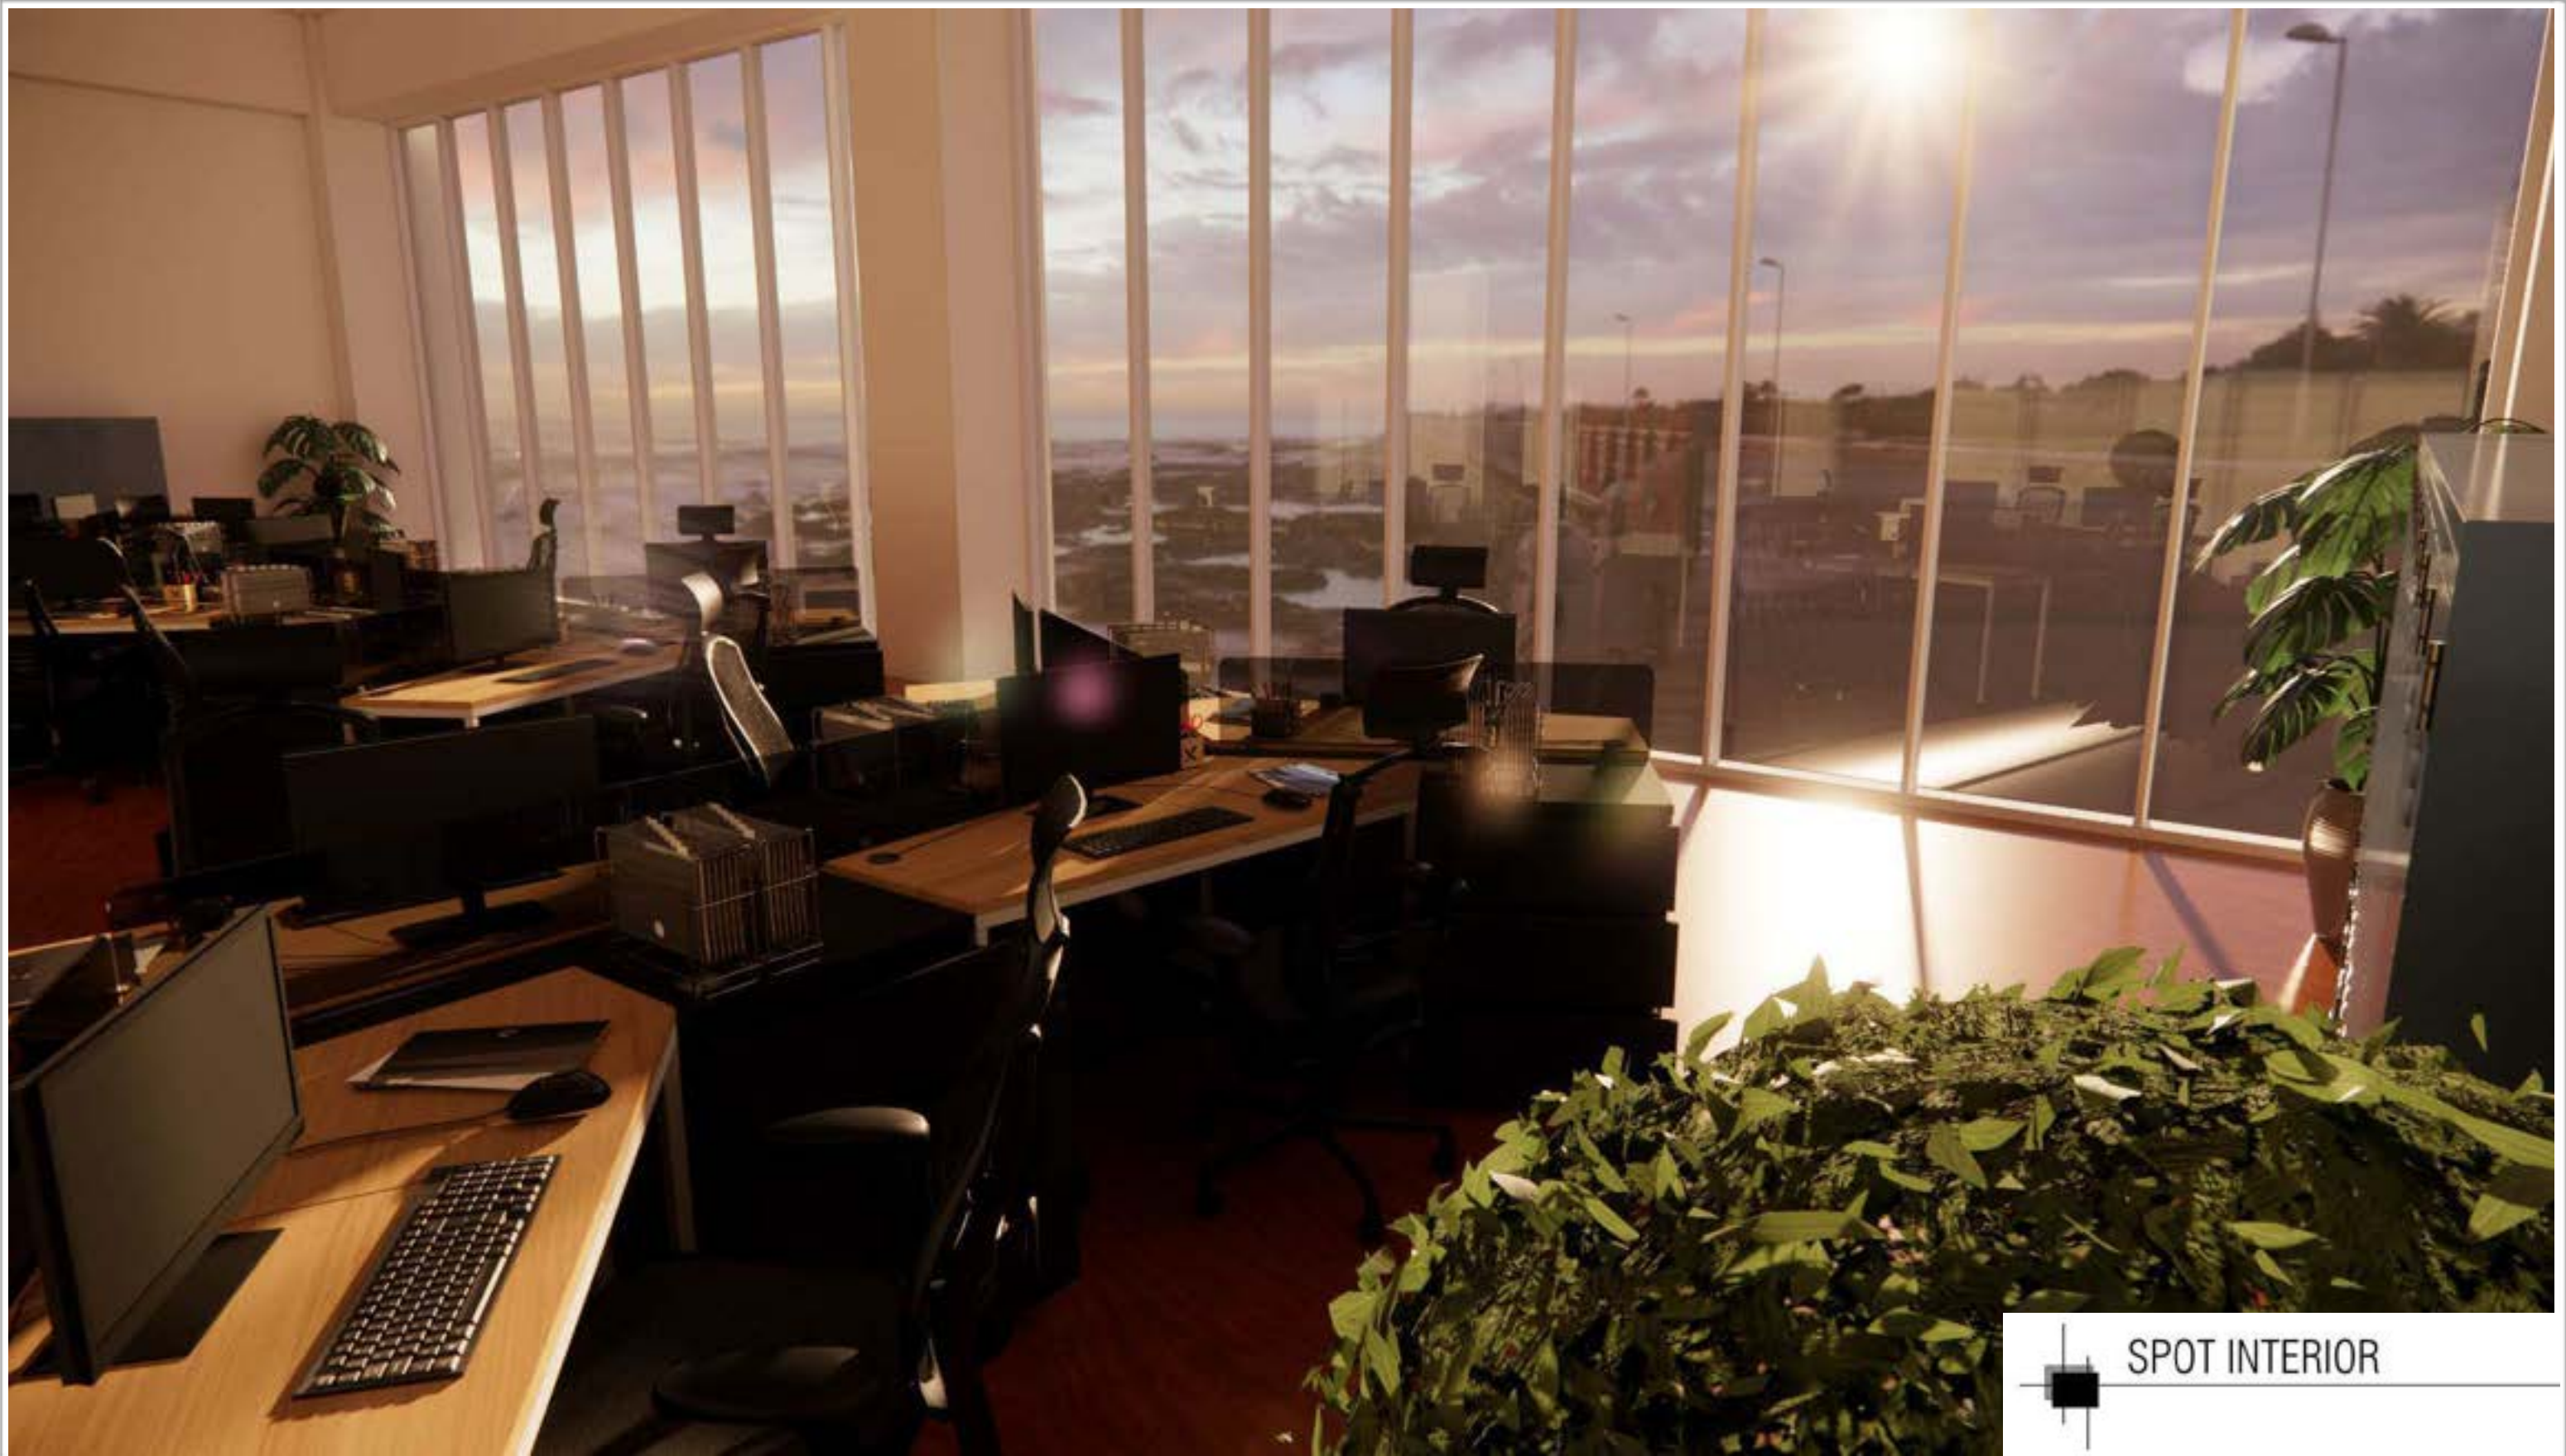

SPOT INTERIOR



UNIVERSITAS SAM RATULANGI  
 MANADO  
 FAKULTAS TEKNIK JURUSAN ARSITEKTUR  
 PROGRAM STUDI ARSITEKTUR  
 TA 2023/2024 GENAP

MATA KULIAH :  
**ARS-3380 DESAIN ARSITEKTUR 5**  
 KELAS A

JUDUL : Design mixed-use Building

LOKASI : -

DOSEN PENGAMPU : Prof.Dr.Ir. SANGKERTADI DEA  
 Dr.Ir. JUDY OBET WAANI ST, MT  
 Dr VALERIA THERESIA WOY ST, MT

MAHASISWA / NIM  
 STEVE TATUIL / 210211020089


# MODUL 4

CATATAN :

DIPERIKSA  
 TANGGAL :  
 PARAF :





**SPOT EXTERIOR**

 <p> <b>UNIVERSITAS SAM RATULANGI MANADO</b>            FAKULTAS TEKNIK JURUSAN ARSITEKTUR            PROGRAM STUDI ARSITEKTUR            TA 2023/2024 GENAP         </p>	MATA KULIAH : <b>ARS-3380 DESAIN ARSITEKTUR 5 KELAS A</b>	MAHASISWA / NIM <b>STEVE TATUIL / 210211020089</b>	<h1>MODUL 4</h1>	CATATAN :	DIPERIKSA
	JUDUL : Design mixed-use Building				TANGGAL :
	LOKASI : -				PARAF :
	DOSEN PENGAMPU : Prof.Dr.Ir. SANGKERTADI DEA Dr.Ir. JUDY OBET WAANI ST, MT Dr VALERIA THERESIA WOY ST, MT				




SPOT EXTERIOR

 <p>UNIVERSITAS SAM RATULANGI MANADO FAKULTAS TEKNIK JURUSAN ARSITEKTUR PROGRAM STUDI ARSITEKTUR TA 2023/2024 GENAP</p>	MATA KULIAH :	MAHASISWA / NIM	<h1>MODUL 4</h1>	CATATAN :	DIPERIKSA
	<b>ARS-3380 DESAIN ARSITEKTUR 5 KELAS A</b>	STEVE TATUIL / 210211020089			TANGGAL :
	JUDUL : Design mixed-use Building				PARAF :
	LOKASI : -				
DOSEN PENGAMPU : Prof.Dr.Ir. SANGKERTADI DEA Dr.Ir. JUDY OBET WAANI ST, MT Dr VALERIA THERESIA WOY ST, MT					





**SPOT EXTERIOR**

 <b>UNIVERSITAS SAM RATULANGI MANADO</b> FAKULTAS TEKNIK JURUSAN ARSITEKTUR PROGRAM STUDI ARSITEKTUR TA 2023/2024 GENAP	MATA KULIAH : <b>ARS-3380 DESAIN ARSITEKTUR 5 KELAS A</b>	MAHASISWA / NIM <b>STEVE TATUIL / 210211020089</b>	<h1>MODUL 4</h1>	CATATAN :	DIPERIKSA
	JUDUL : Design mixed-use Building				TANGGAL :
	LOKASI : -				PARAF :
	DOSEN PENGAMPU : Prof.Dr.Ir. SANGKERTADI DEA Dr.Ir. JUDY OBET WAANI ST, MT Dr VALERIA THERESIA WOY ST,MT				





**SPOT EXTERIOR**

 <b>UNIVERSITAS SAM RATULANGI MANADO</b> FAKULTAS TEKNIK JURUSAN ARSITEKTUR PROGRAM STUDI ARSITEKTUR TA 2023/2024 GENAP	MATA KULIAH :	MAHASISWA / NIM	<h1>MODUL 4</h1>	CATATAN :	DIPERIKSA
	<b>ARS-3380 DESAIN ARSITEKTUR 5 KELAS A</b>	STEVE TATUIL / 210211020089			TANGGAL :
	JUDUL : Design mixed-use Building				PARAF :
	LOKASI : -				
DOSEN PENGAMPU : Prof.Dr.Ir. SANGKERTADI DEA Dr.Ir. JUDY OBET WAANI ST, MT Dr VALERIA THERESIA WOY ST, MT					





SPOT EXTERIOR

 <p>UNIVERSITAS SAM RATULANGI MANADO FAKULTAS TEKNIK JURUSAN ARSITEKTUR PROGRAM STUDI ARSITEKTUR TA 2023/2024 GENAP</p>	MATA KULIAH :	MAHASISWA / NIM	<h1>MODUL 4</h1>	CATATAN :	DIPERIKSA
	<b>ARS-3380 DESAIN ARSITEKTUR 5 KELAS A</b>	STEVE TATUIL / 210211020089			TANGGAL :
	JUDUL : Design mixed-use Building				PARAF :
	LOKASI : -				
DOSEN PENGAMPU : Prof.Dr.Ir. SANGKERTADI DEA Dr.Ir. JUDY OBET WAANI ST, MT Dr VALERIA THERESIA WOY ST, MT					



SPOT EXTERIOR

 UNIVERSITAS SAM RATULANGI MANADO FAKULTAS TEKNIK JURUSAN ARSITEKTUR PROGRAM STUDI ARSITEKTUR TA 2023/2024 GENAP	MATA KULIAH :	MAHASISWA / NIM	<h1>MODUL 4</h1>	CATATAN :	DIPERIKSA
	<b>ARS-3380 DESAIN ARSITEKTUR 5 KELAS A</b>	STEVE TATUIL / 210211020089			TANGGAL :
	JUDUL : Design mixed-use Building				PARAF :
	LOKASI : -				
DOSEN PENGAMPU : Prof.Dr.Ir. SANGKERTADI DEA Dr.Ir. JUDY OBET WAANI ST, MT Dr VALERIA THERESIA WOY ST, MT					